
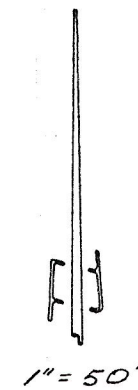


PROPERTY SURVEY FOR UINTAH MACHINE & MANUFACTURING CO.

BLOCK 79, DUCHESNE TOWNSITE SURVEY
DUCHESNE, UTAH

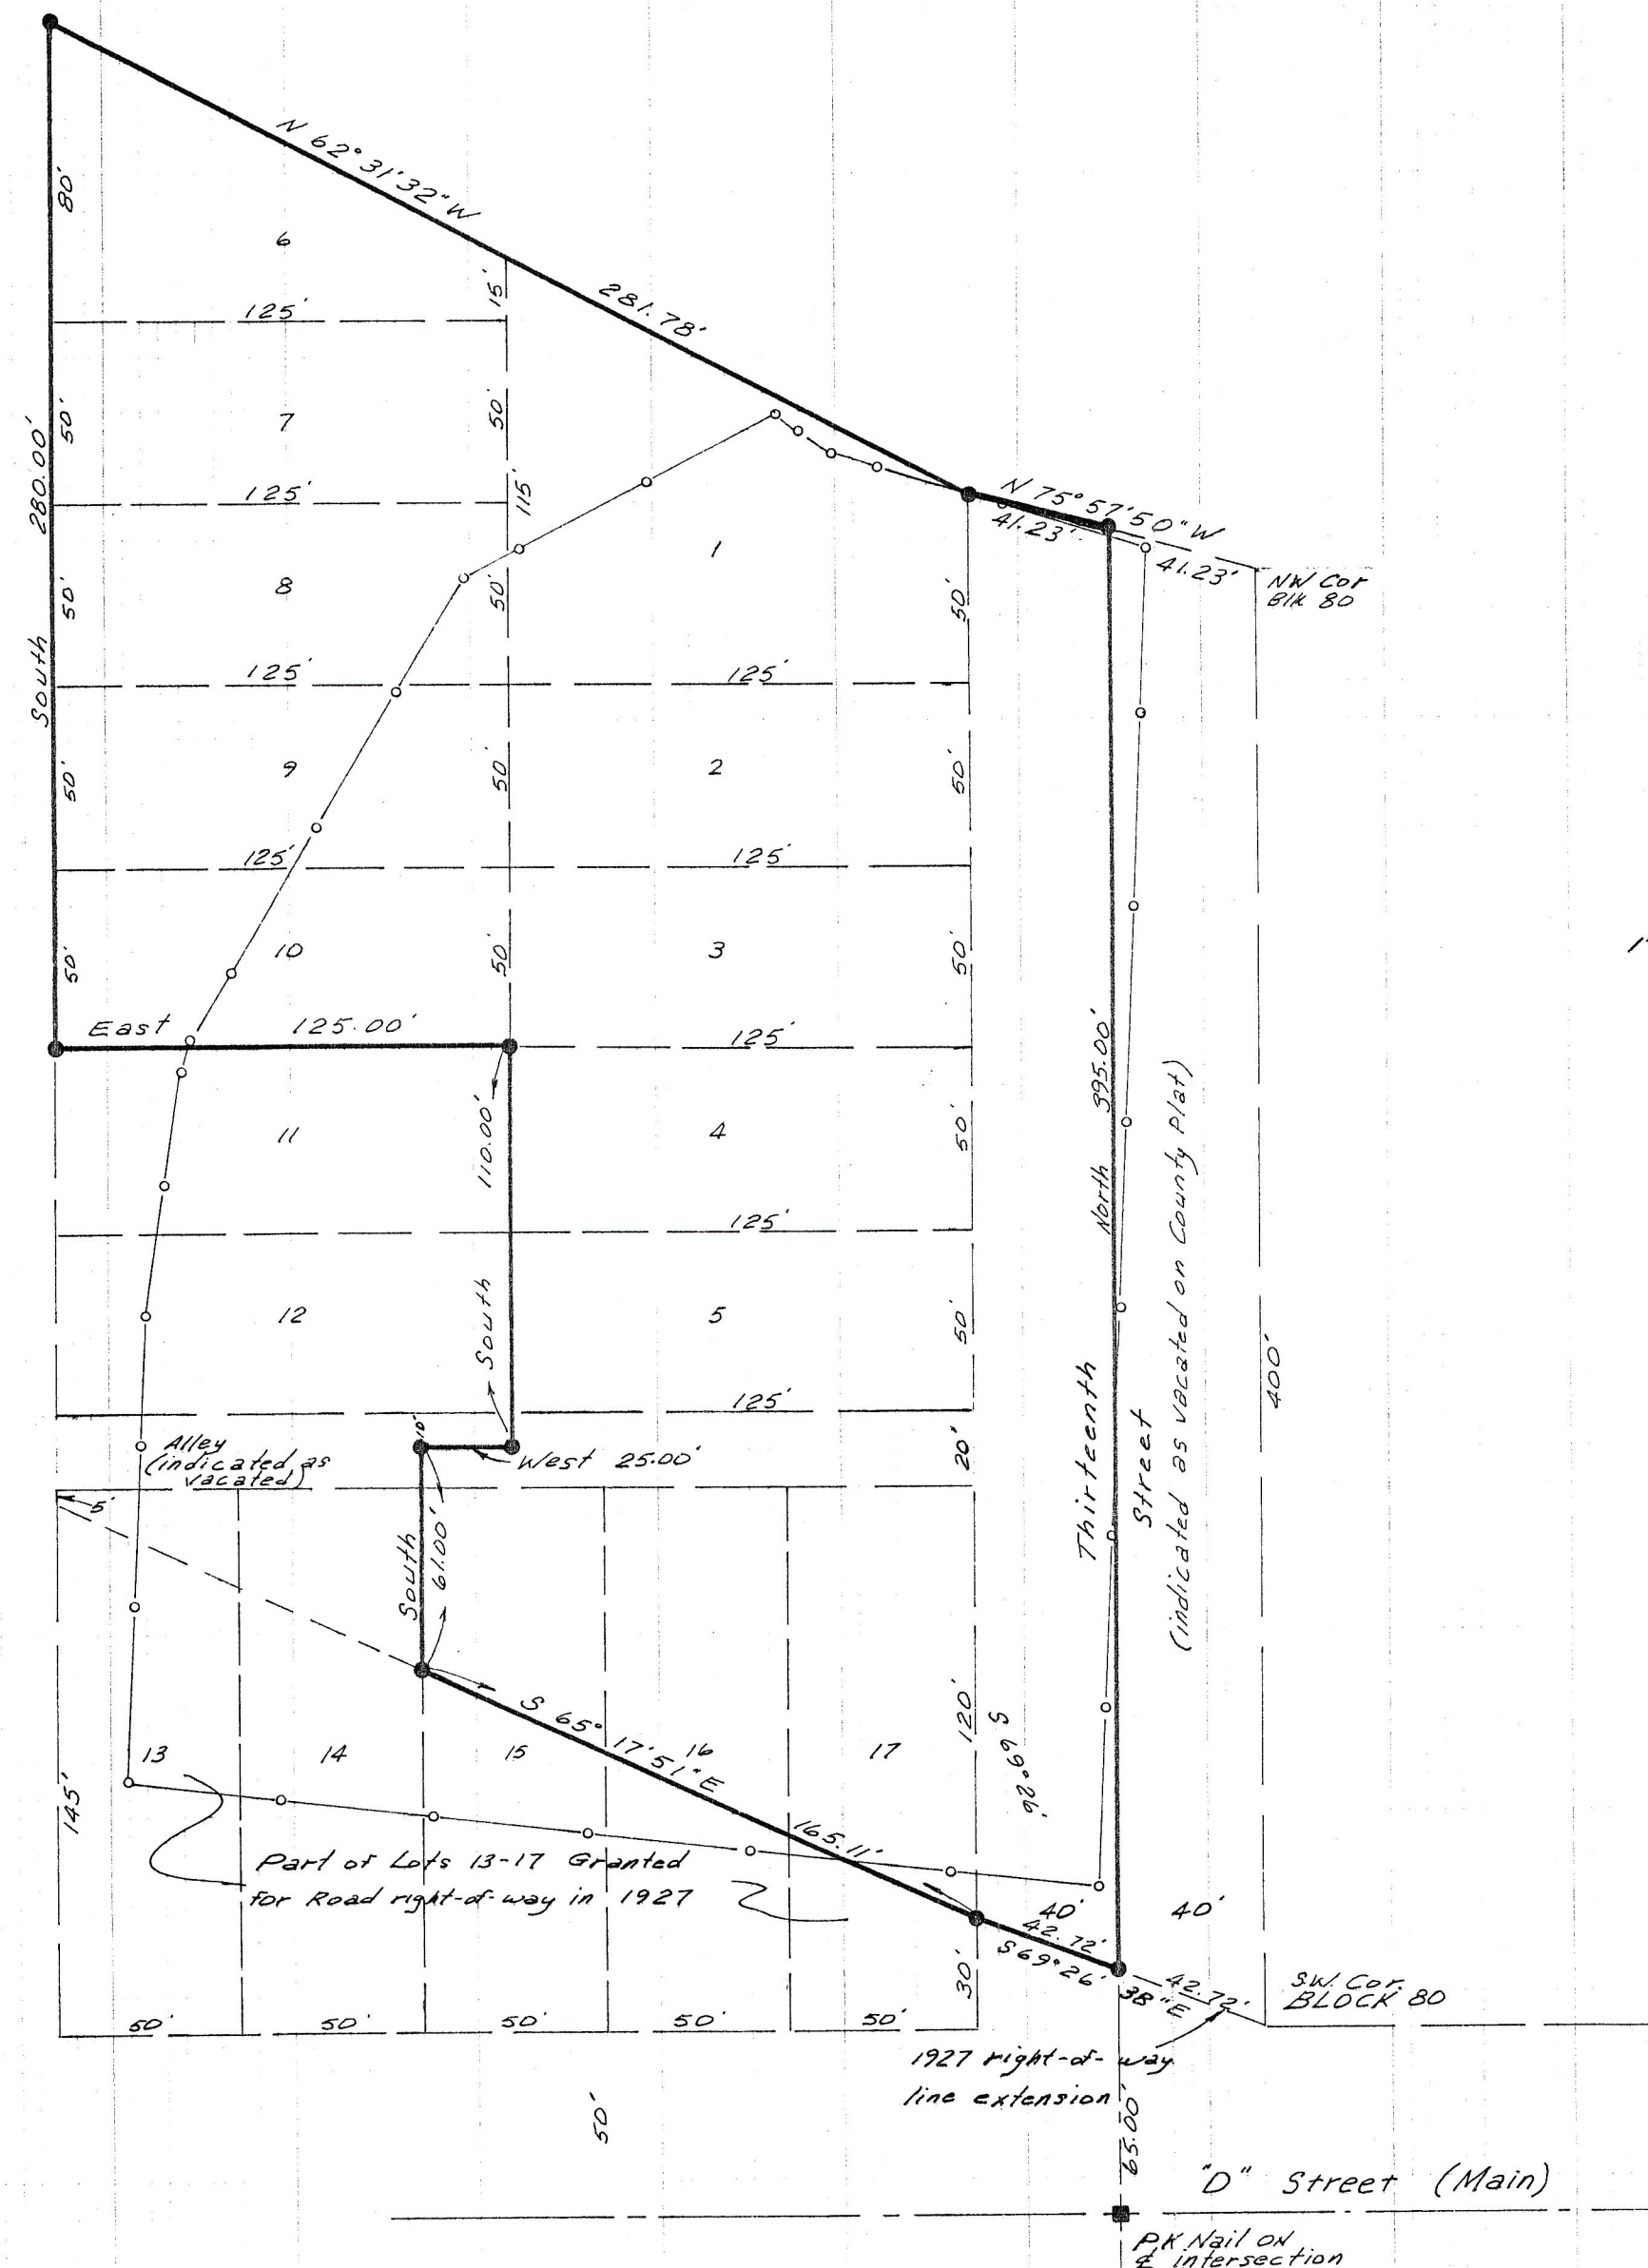


LEGEND & NOTES

- 1/2" X 24" rebar with cap set by this survey.
- PK Nails on centerline used for survey control.
- Existing chain-link fence.


SURVEYOR'S CERTIFICATE

This is to certify that I have surveyed the parcel of land shown on this plat, and that the monuments indicated were found or set during said survey, and that this plat accurately represents said survey to the best of my knowledge.

Jerry D. Allred
Jerry D. Allred, Registered Land
Surveyor, Cert. No. 3817 (Utah)

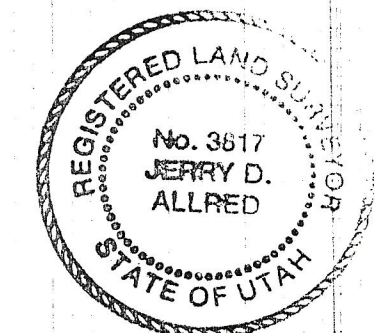

1 Mar '90 Duch Co Sur File #101

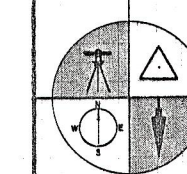

JERRY D. ALLRED & ASSOCIATES
Surveying & Engineering Consultants
121 North Center Street
P.O. Drawer C
DUCHESNE, UTAH 84021
(801) 738-5352

22 July '89

89-100-020