



PROPERTY SURVEY FOR
SKEWES AND HAMILTON AND HAMILTON

BLOCK 79

DUCHESNE TOWNSITE SURVEY

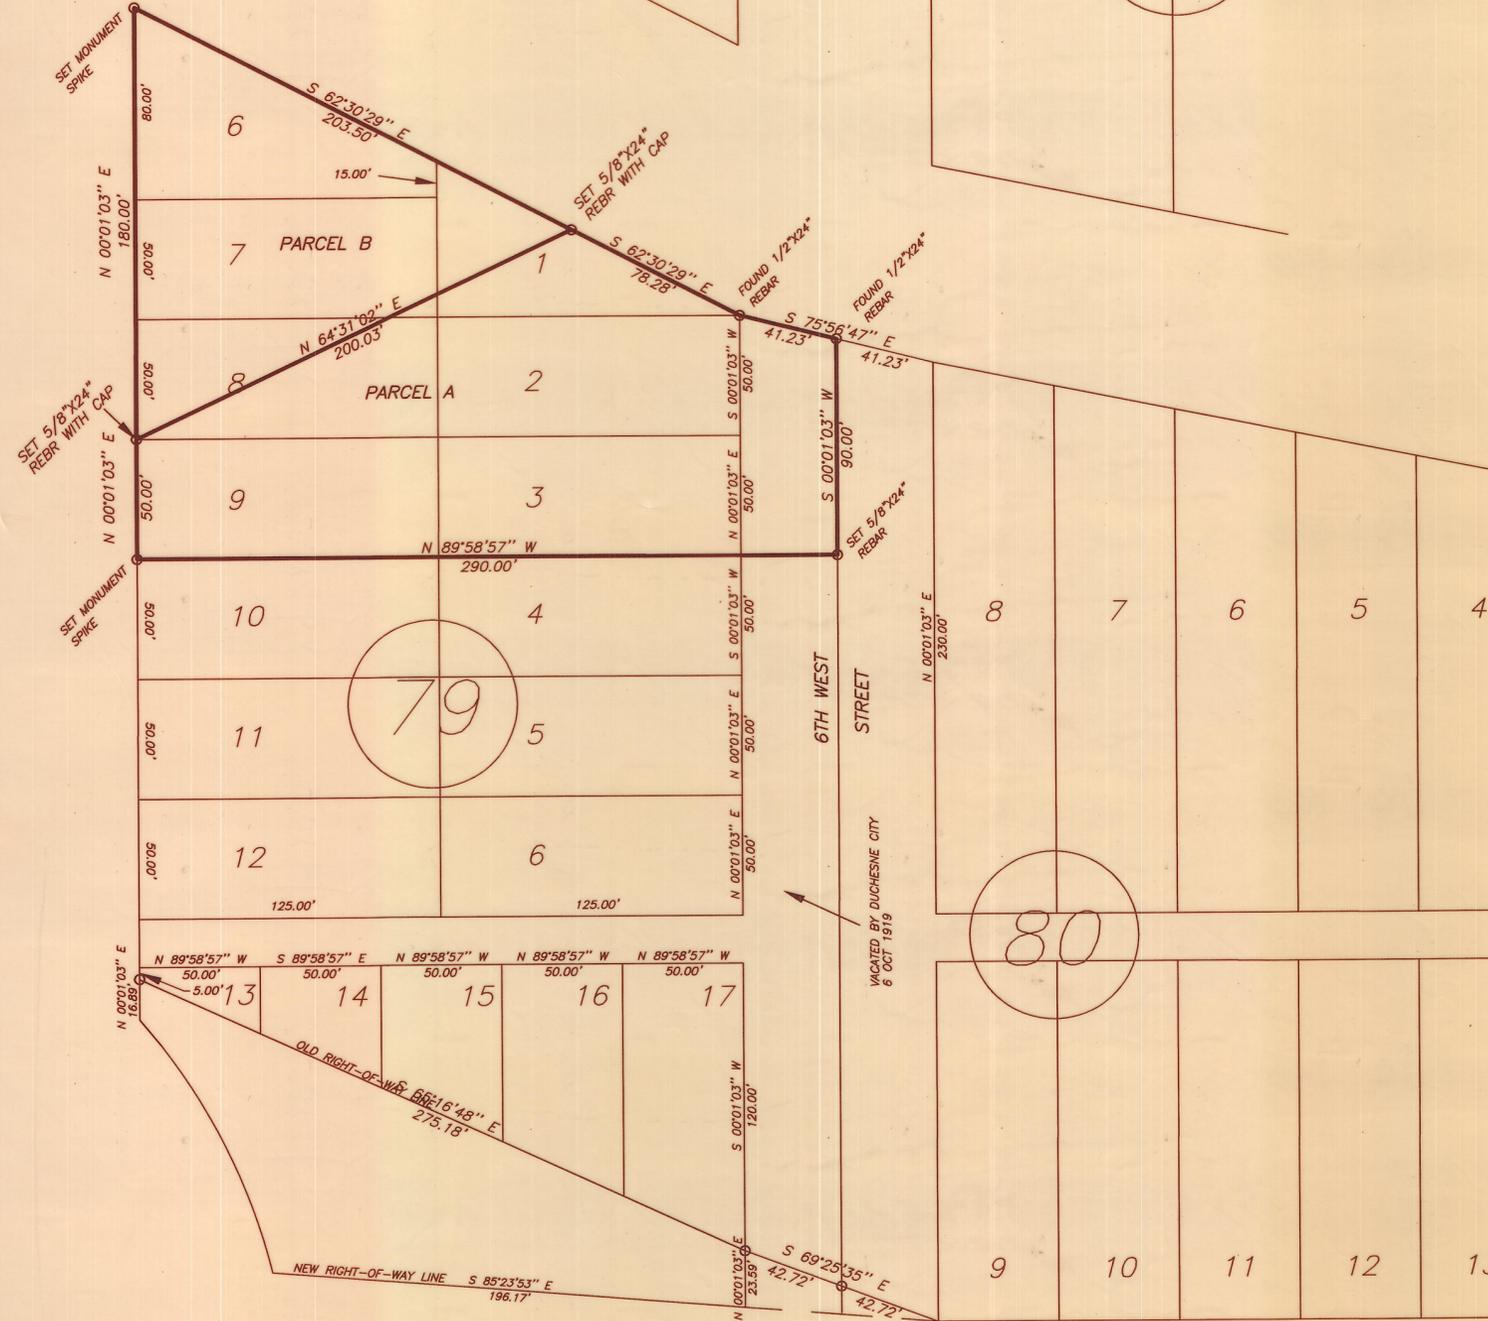

SCALE: 1"=50'

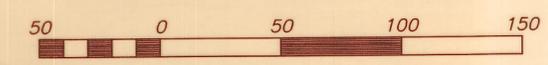

THIS SURVEY WAS PERFORMED USING GPS (GLOBAL POSITIONING SYSTEM) EQUIPMENT AND PROCEDURES WITH WGS84 AS THE BASIS OF BEARINGS

PARCEL A

Beginning at the Southwest Corner of Lot 9, Block 79 of the Duchesne Townsite Survey; Thence North 0°01'03" East (North, by record) 50.00 feet along the West line of said Lot 9; Thence North 64°31'02" East 200.03 feet to the North line of Lot 1, said Block; Thence South 62°30'29" East 78.28 feet to the Northeast Corner of Lot 2, said Block; Thence South 75°56'47" East 41.23 feet to the centerline of 6th West Street; Thence South 0°01'03" West 90.00 feet (South, by record) along said centerline; Thence North 89°58'57" West (West, by record) 290.00 feet to the Point of Beginning, containing 0.66 acres.

PARCEL B


Beginning at the Southwest Corner of Lot 8, Block 79 of the Duchesne Townsite Survey; Thence North 0°01'03" East (North, by record) 180.00 feet along the West line of Lots 6, 7 and 8; Thence South 62°30'29" East 203.50 feet along the North line of said Lot 6 and the North line of Lot 1, said Block; Thence South 64°31'02" West 200.03 feet to the Point of Beginning, containing 0.37 acres.

NARRATIVE

The purpose of this survey was to divide lots 1, 2, 3, 6, 7, 8 and 9 of Block 79 of the Duchesne Townsite Survey as shown. The corners found and set are as shown.

SURVEYOR'S CERTIFICATE

This is to certify that I have surveyed the parcel of land shown on this plat, and that the monuments indicated were found or set, and that this plat represents said survey to the best of my knowledge.

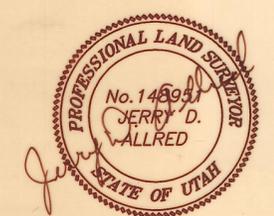

Jerry D. Allred, Licensed Land Surveyor, Certificate 148951 (Utah)

COUNTY SURVEYOR'S FILE # 1087

JERRY D. ALLRED AND ASSOCIATES
 SURVEYING CONSULTANTS
 121 NORTH CENTER ST. -- P.O. BOX 975
 DUCHESNE, UTAH 84021
 (435) 738-5352