

LEGEND AND NOTES

- 5/8"x24" REBAR WITH CAP STAMPED 148951 SET BY THIS SURVEY


DESCRIPTION

Lots 5 & 6, Block 112, of the Duchesne Townsite Survey, Duchesne City, Utah.

NARRATIVE

The purpose of this survey was to find and locate on the ground, the parcel shown on this plat. All monuments that were used for this survey are shown hereon.

**PROPERTY SURVEY FOR
CHESTER HEWETT
BLOCK 112
DUCHESNE CITY**

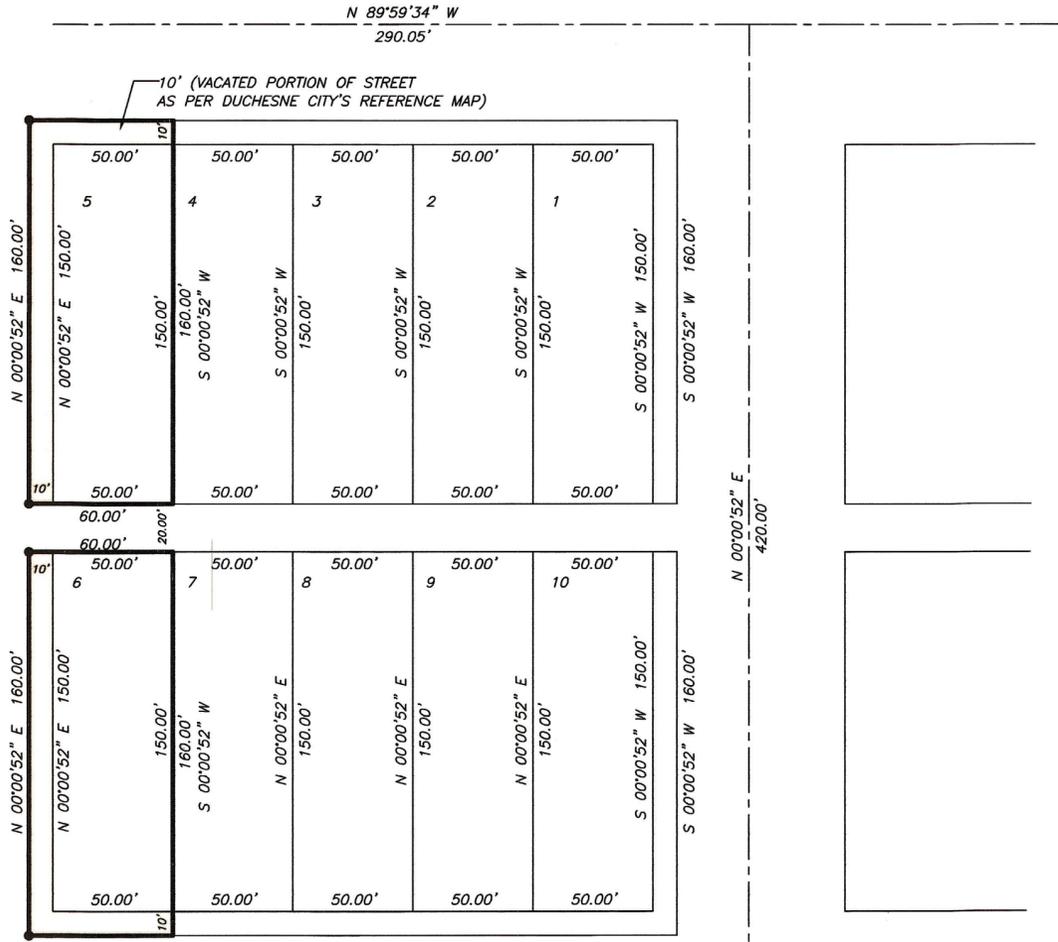


SURVEYOR'S CERTIFICATE

This is to certify that I have surveyed the parcel of land shown on this plat, and that the monuments indicated were found or set during said survey, and that this plat accurately represents said survey to the best of my knowledge.




21 Nov 2005

Jerry D. Allred, Professional Land Surveyor,
Certificate No. 148951, (Utah)

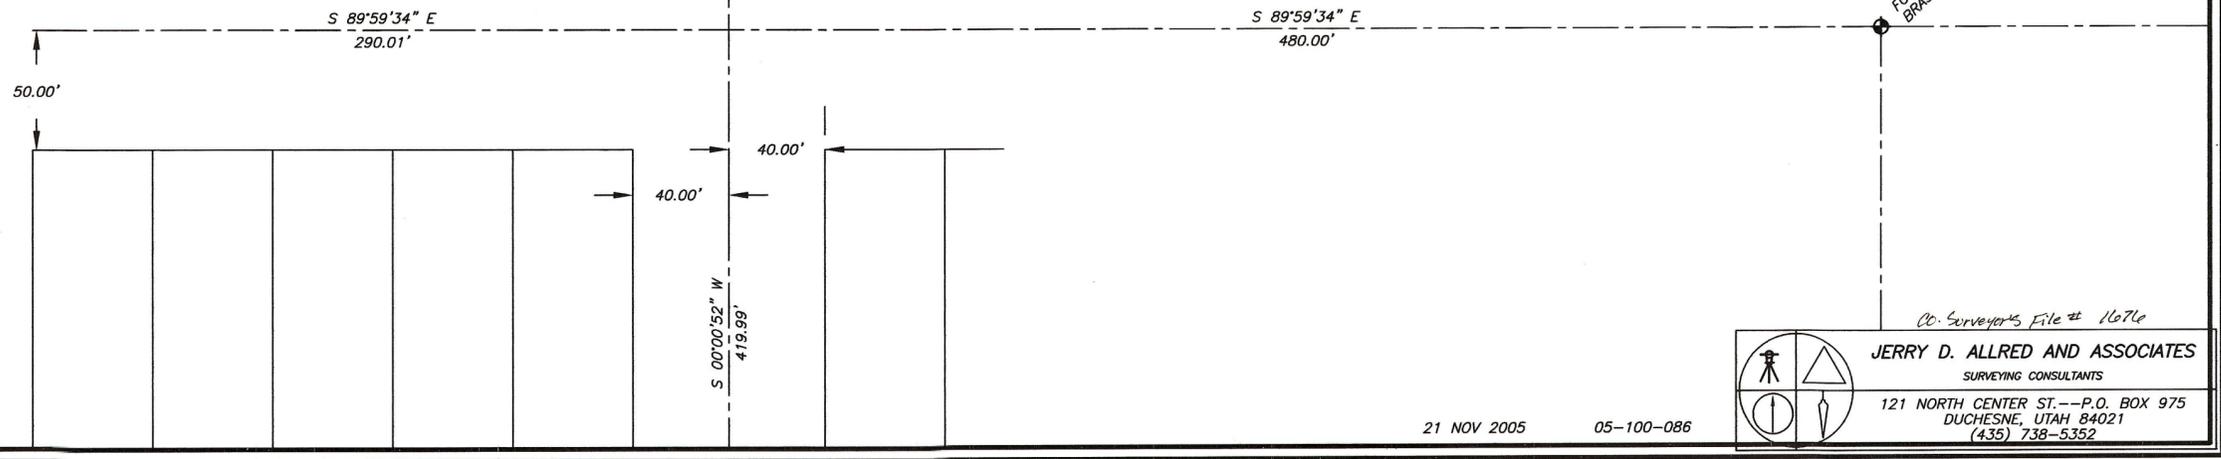

cc. Surveyor's File # 1676

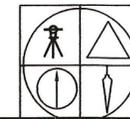

JERRY D. ALLRED AND ASSOCIATES
SURVEYING CONSULTANTS

121 NORTH CENTER ST.--P.O. BOX 975
DUCHESNE, UTAH 84021
(435) 738-5352

21 NOV 2005

05-100-086

50.00'