
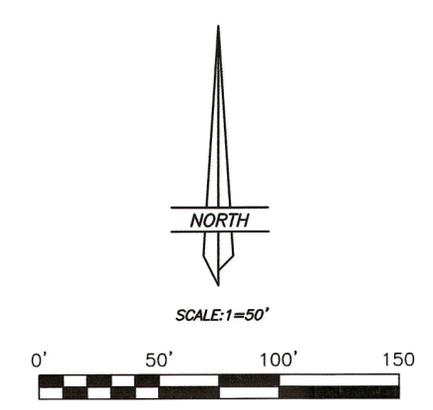


PROPERTY SURVEY FOR  
**GLEN KARREN**  
**BLOCK 31**  
**DUCHESNE CITY**

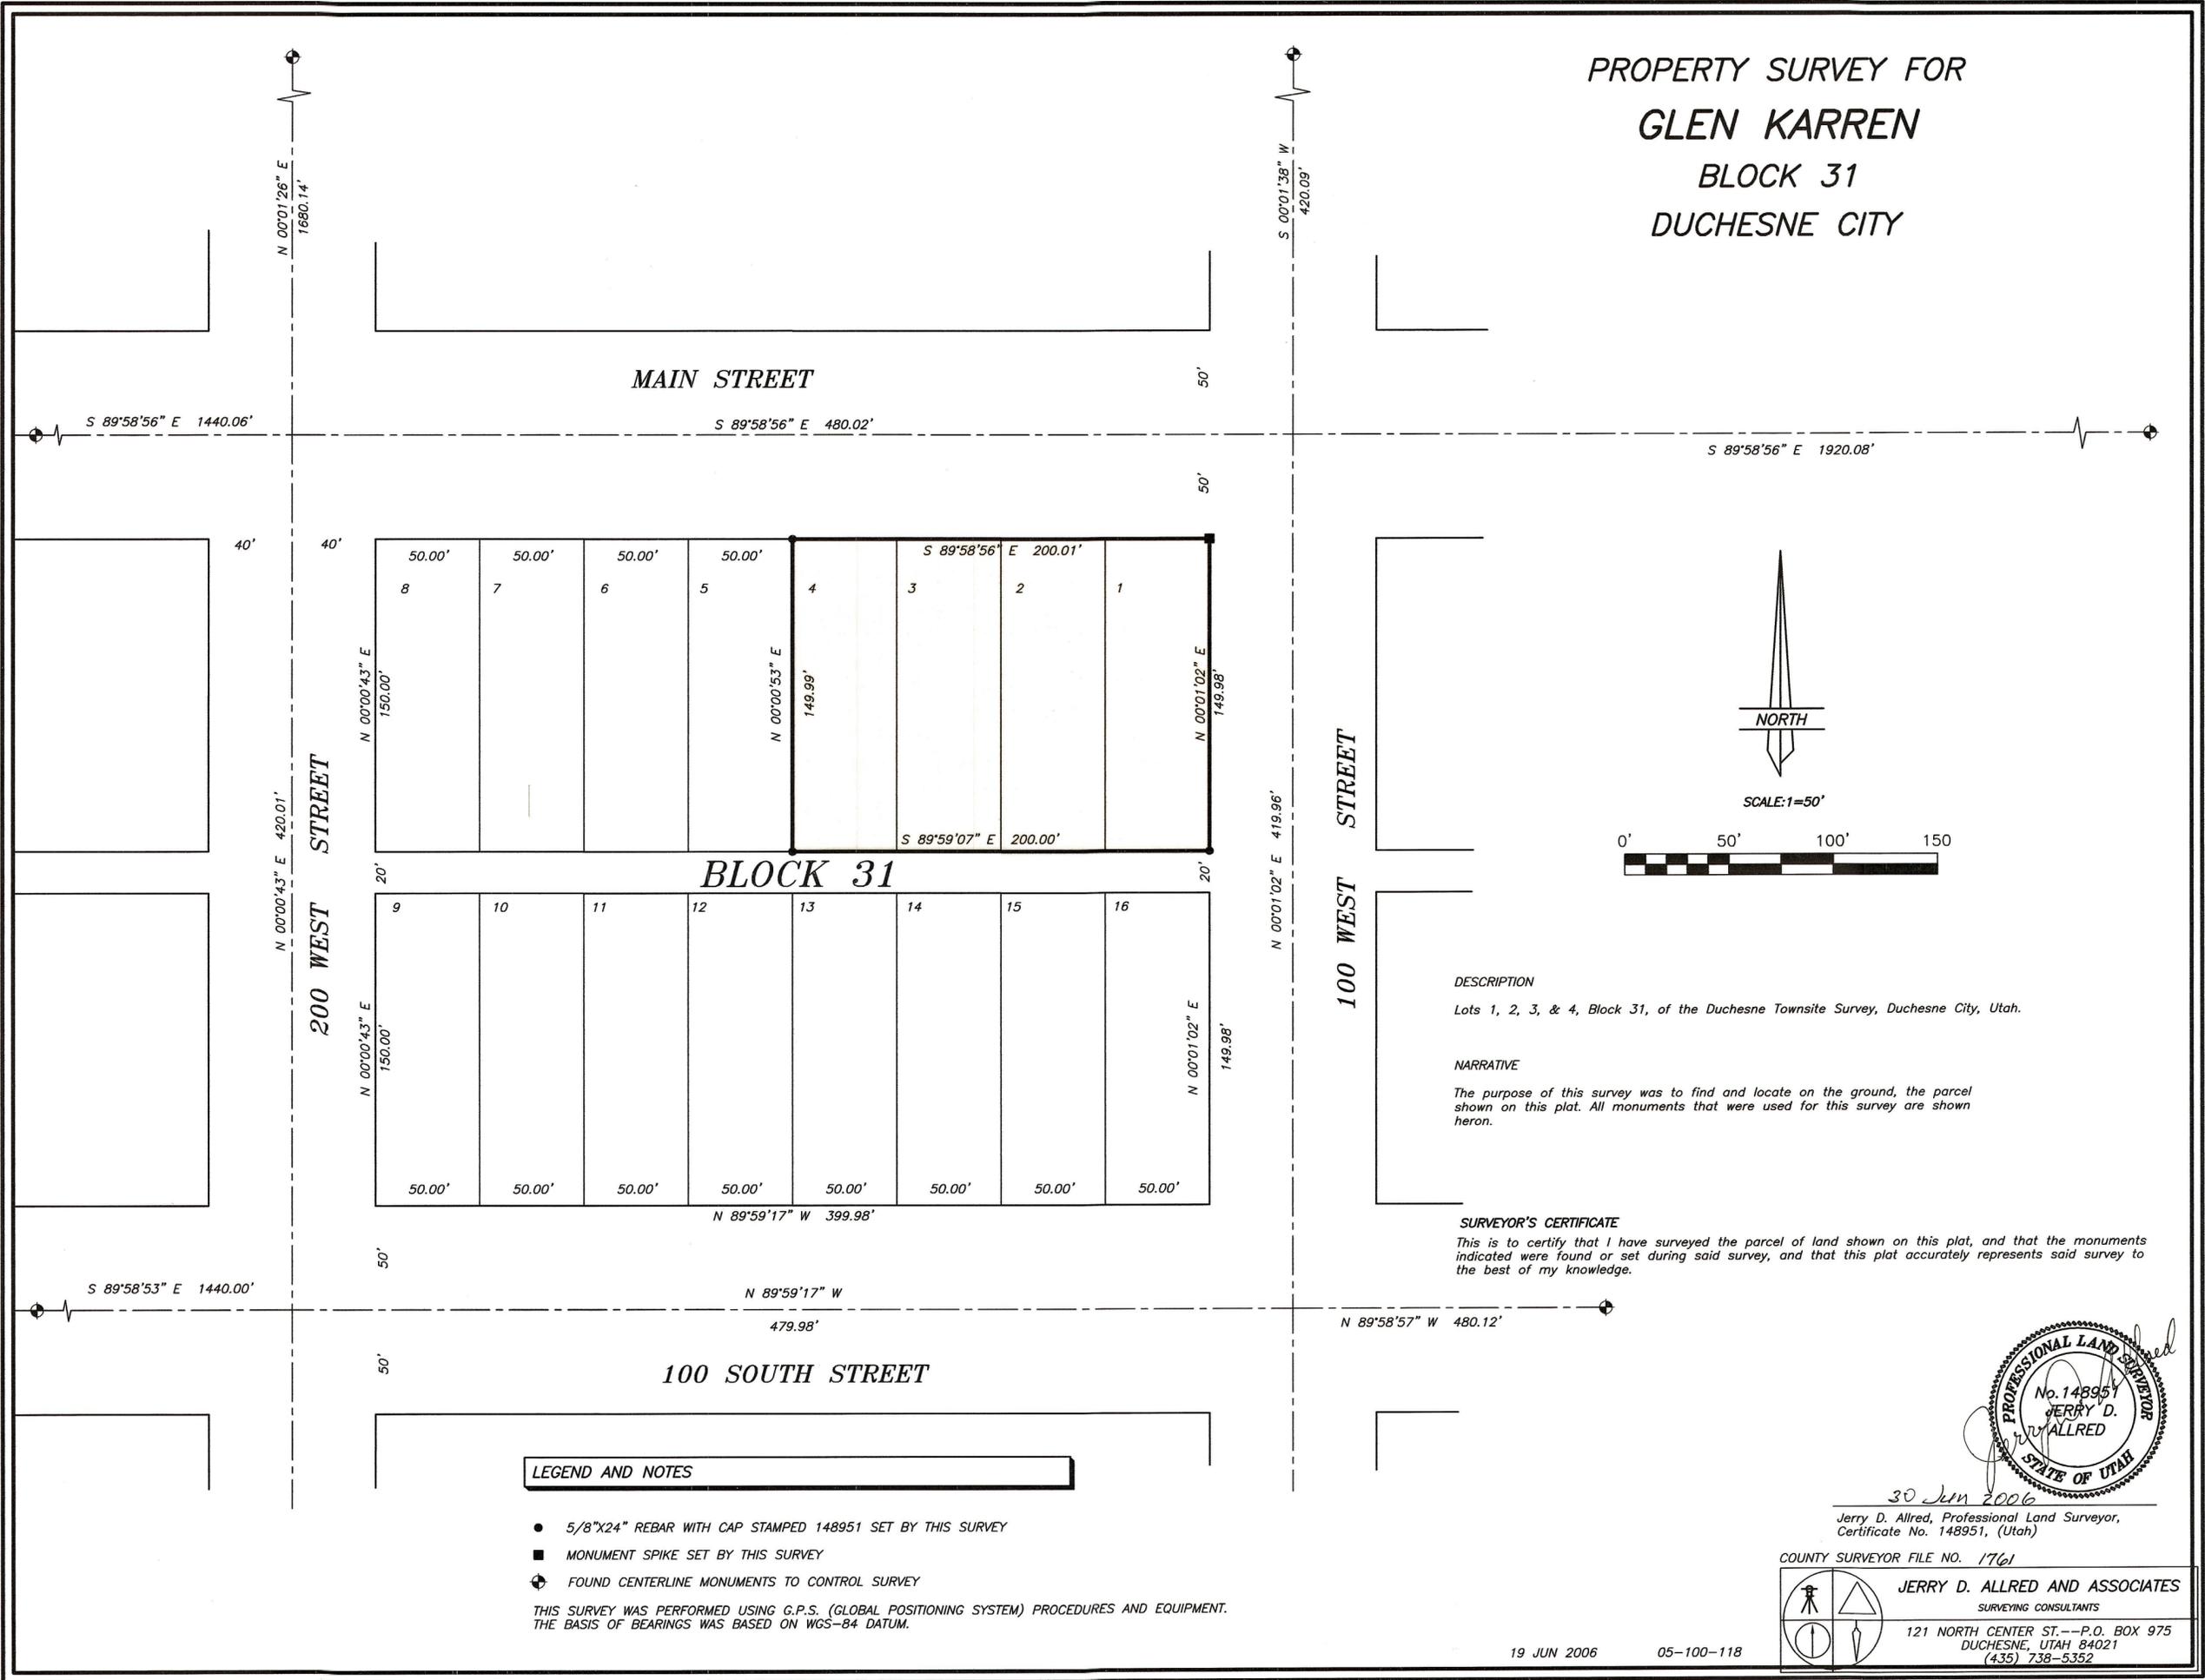

**DESCRIPTION**

Lots 1, 2, 3, & 4, Block 31, of the Duchesne Townsite Survey, Duchesne City, Utah.

**NARRATIVE**

The purpose of this survey was to find and locate on the ground, the parcel shown on this plat. All monuments that were used for this survey are shown hereon.


**SURVEYOR'S CERTIFICATE**

This is to certify that I have surveyed the parcel of land shown on this plat, and that the monuments indicated were found or set during said survey, and that this plat accurately represents said survey to the best of my knowledge.

**LEGEND AND NOTES**

- 5/8"X24" REBAR WITH CAP STAMPED 148951 SET BY THIS SURVEY
- MONUMENT SPIKE SET BY THIS SURVEY
- ⊕ FOUND CENTERLINE MONUMENTS TO CONTROL SURVEY

THIS SURVEY WAS PERFORMED USING G.P.S. (GLOBAL POSITIONING SYSTEM) PROCEDURES AND EQUIPMENT. THE BASIS OF BEARINGS WAS BASED ON WGS-84 DATUM.

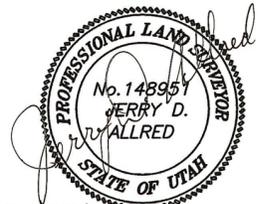

30 Jun 2006  
 Jerry D. Allred, Professional Land Surveyor,  
 Certificate No. 148951, (Utah)

COUNTY SURVEYOR FILE NO. 1761

**JERRY D. ALLRED AND ASSOCIATES**  
 SURVEYING CONSULTANTS  
 121 NORTH CENTER ST. -- P.O. BOX 975  
 DUCHESNE, UTAH 84021  
 (435) 738-5352