


**BOUNDARY AND TOPOGRAPHIC SURVEY FOR
DUCHESNE COUNTY SCHOOL DISTRICT
BLOCKS 11, 12, AND 13, DUCHESNE TOWNSITE SURVEY
SECTION 1, TOWNSHIP 4 SOUTH, RANGE 5 WEST
UINTAH SPECIAL BASE AND MERIDIAN**


NARRATIVE

THIS SURVEY WAS PERFORMED AT THE REQUEST OF THE DUCHESNE COUNTY SCHOOL DISTRICT FOR THE PURPOSE OF DETERMINING THE PROPERTY CORNERS OF AND MAPPING THOSE PARCELS SHOWN ON THIS PLAT. THE CENTERLINE MONUMENTS COMPRISING THE DUCHESNE CITY CONTROL SYSTEM WERE FOUND AND USED TO CONTROL THE SURVEY AS SHOWN.

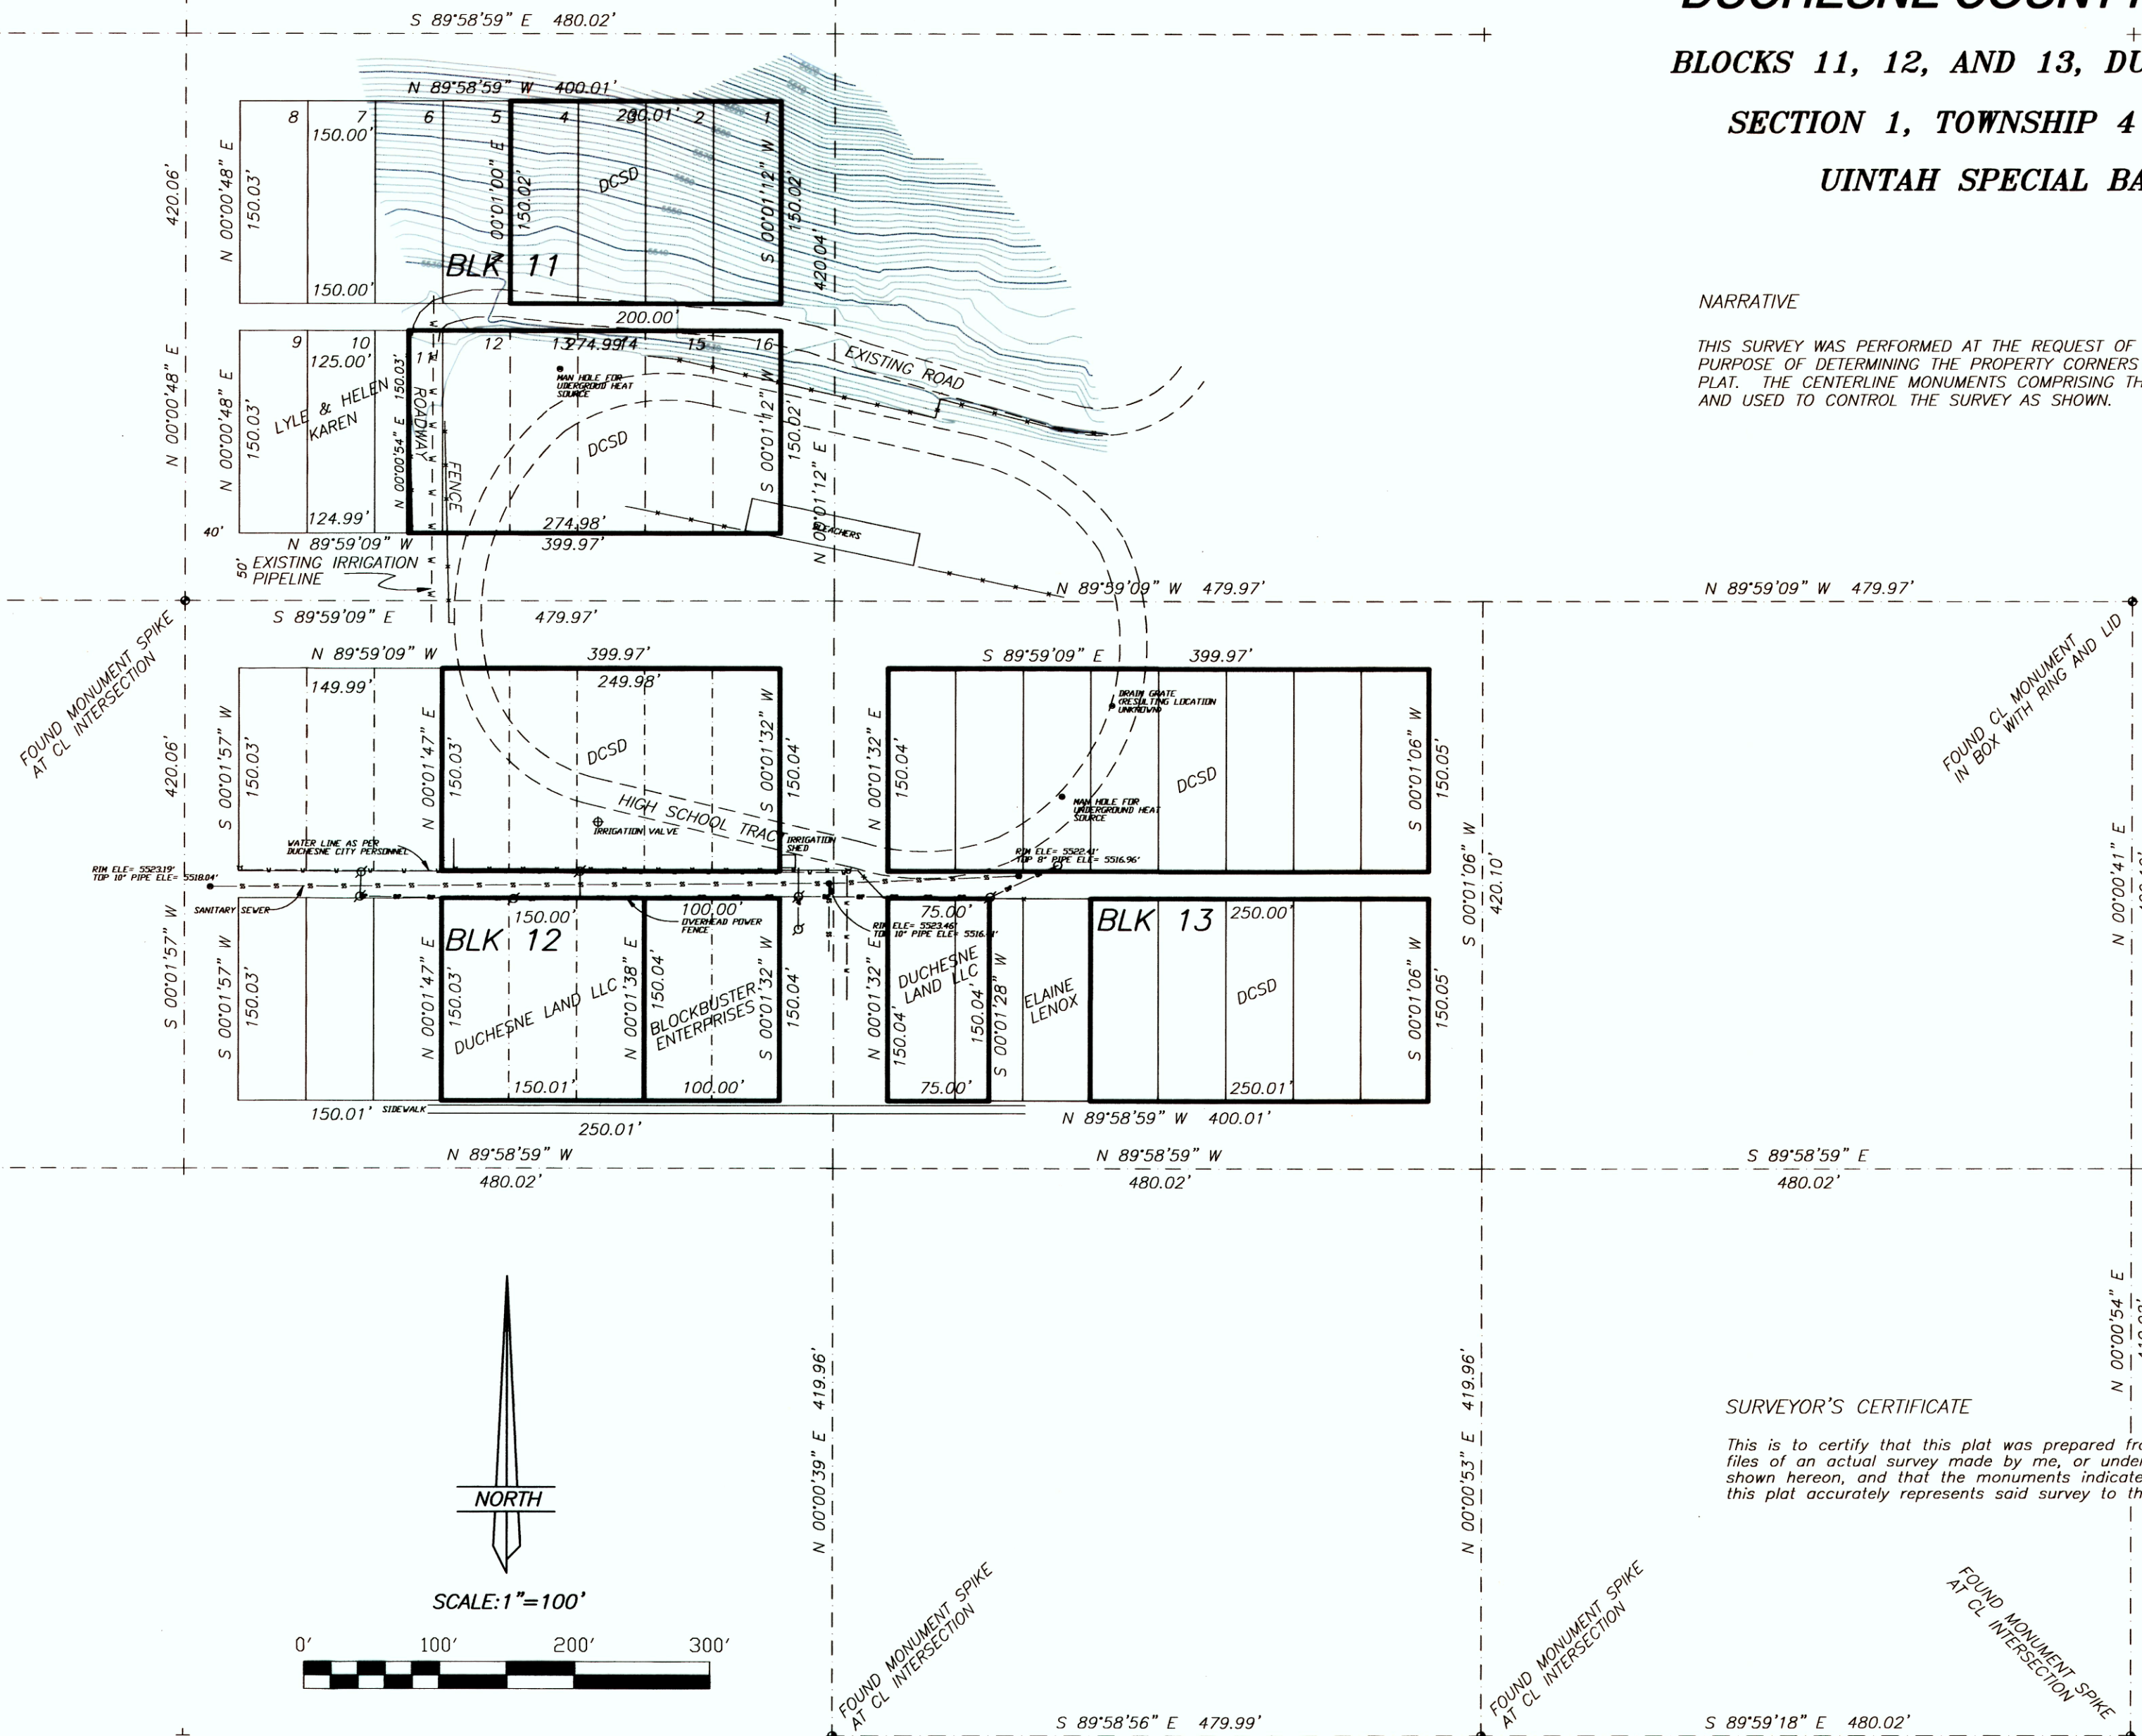

SURVEYOR'S CERTIFICATE

This is to certify that this plat was prepared from the field notes and electronic data collector files of an actual survey made by me, or under my personal supervision, of the parcel of land shown hereon, and that the monuments indicated were found or set during said survey, and that this plat accurately represents said survey to the best of my knowledge.

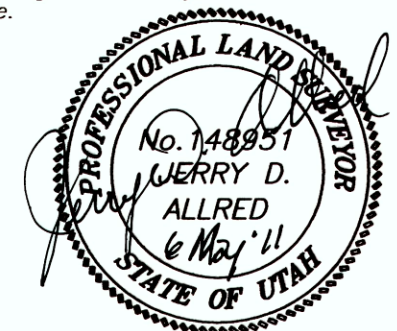

Jerry D. Allred, Professional Land Surveyor,
Certificate No. 148951, (Utah)

County Surveyor's File # 2384
JERRY D. ALLRED AND ASSOCIATES
SURVEYING CONSULTANTS
1235 NORTH 700 EAST--P.O. BOX 975
DUCHESNE, UTAH 84021
(435) 738-5352

14 MAR 2011

77-130-027