


**BLOCK 81, DUCHESNE TOWNSITE SURVEY
SECTION 1, TOWNSHIP 4 SOUTH, RANGE 5 WEST
UINTAH SPECIAL BASE AND MERIDIAN**

THIS SURVEY WAS PERFORMED AT THE REQUEST OF MDC L.L.C. FOR THE PURPOSE OF DETERMINING THE PROPERTY CORNERS OF LOTS 1-8 AND PORTIONS OF VACATED CITY STREETS ON BLOCK 81 AS SHOWN ON THIS PLAT. THE CENTERLINE MONUMENTS COMPRISING THE DUCHESNE CITY CONTROL SYSTEM WERE FOUND AND USED TO CONTROL THE SURVEY AS SHOWN.

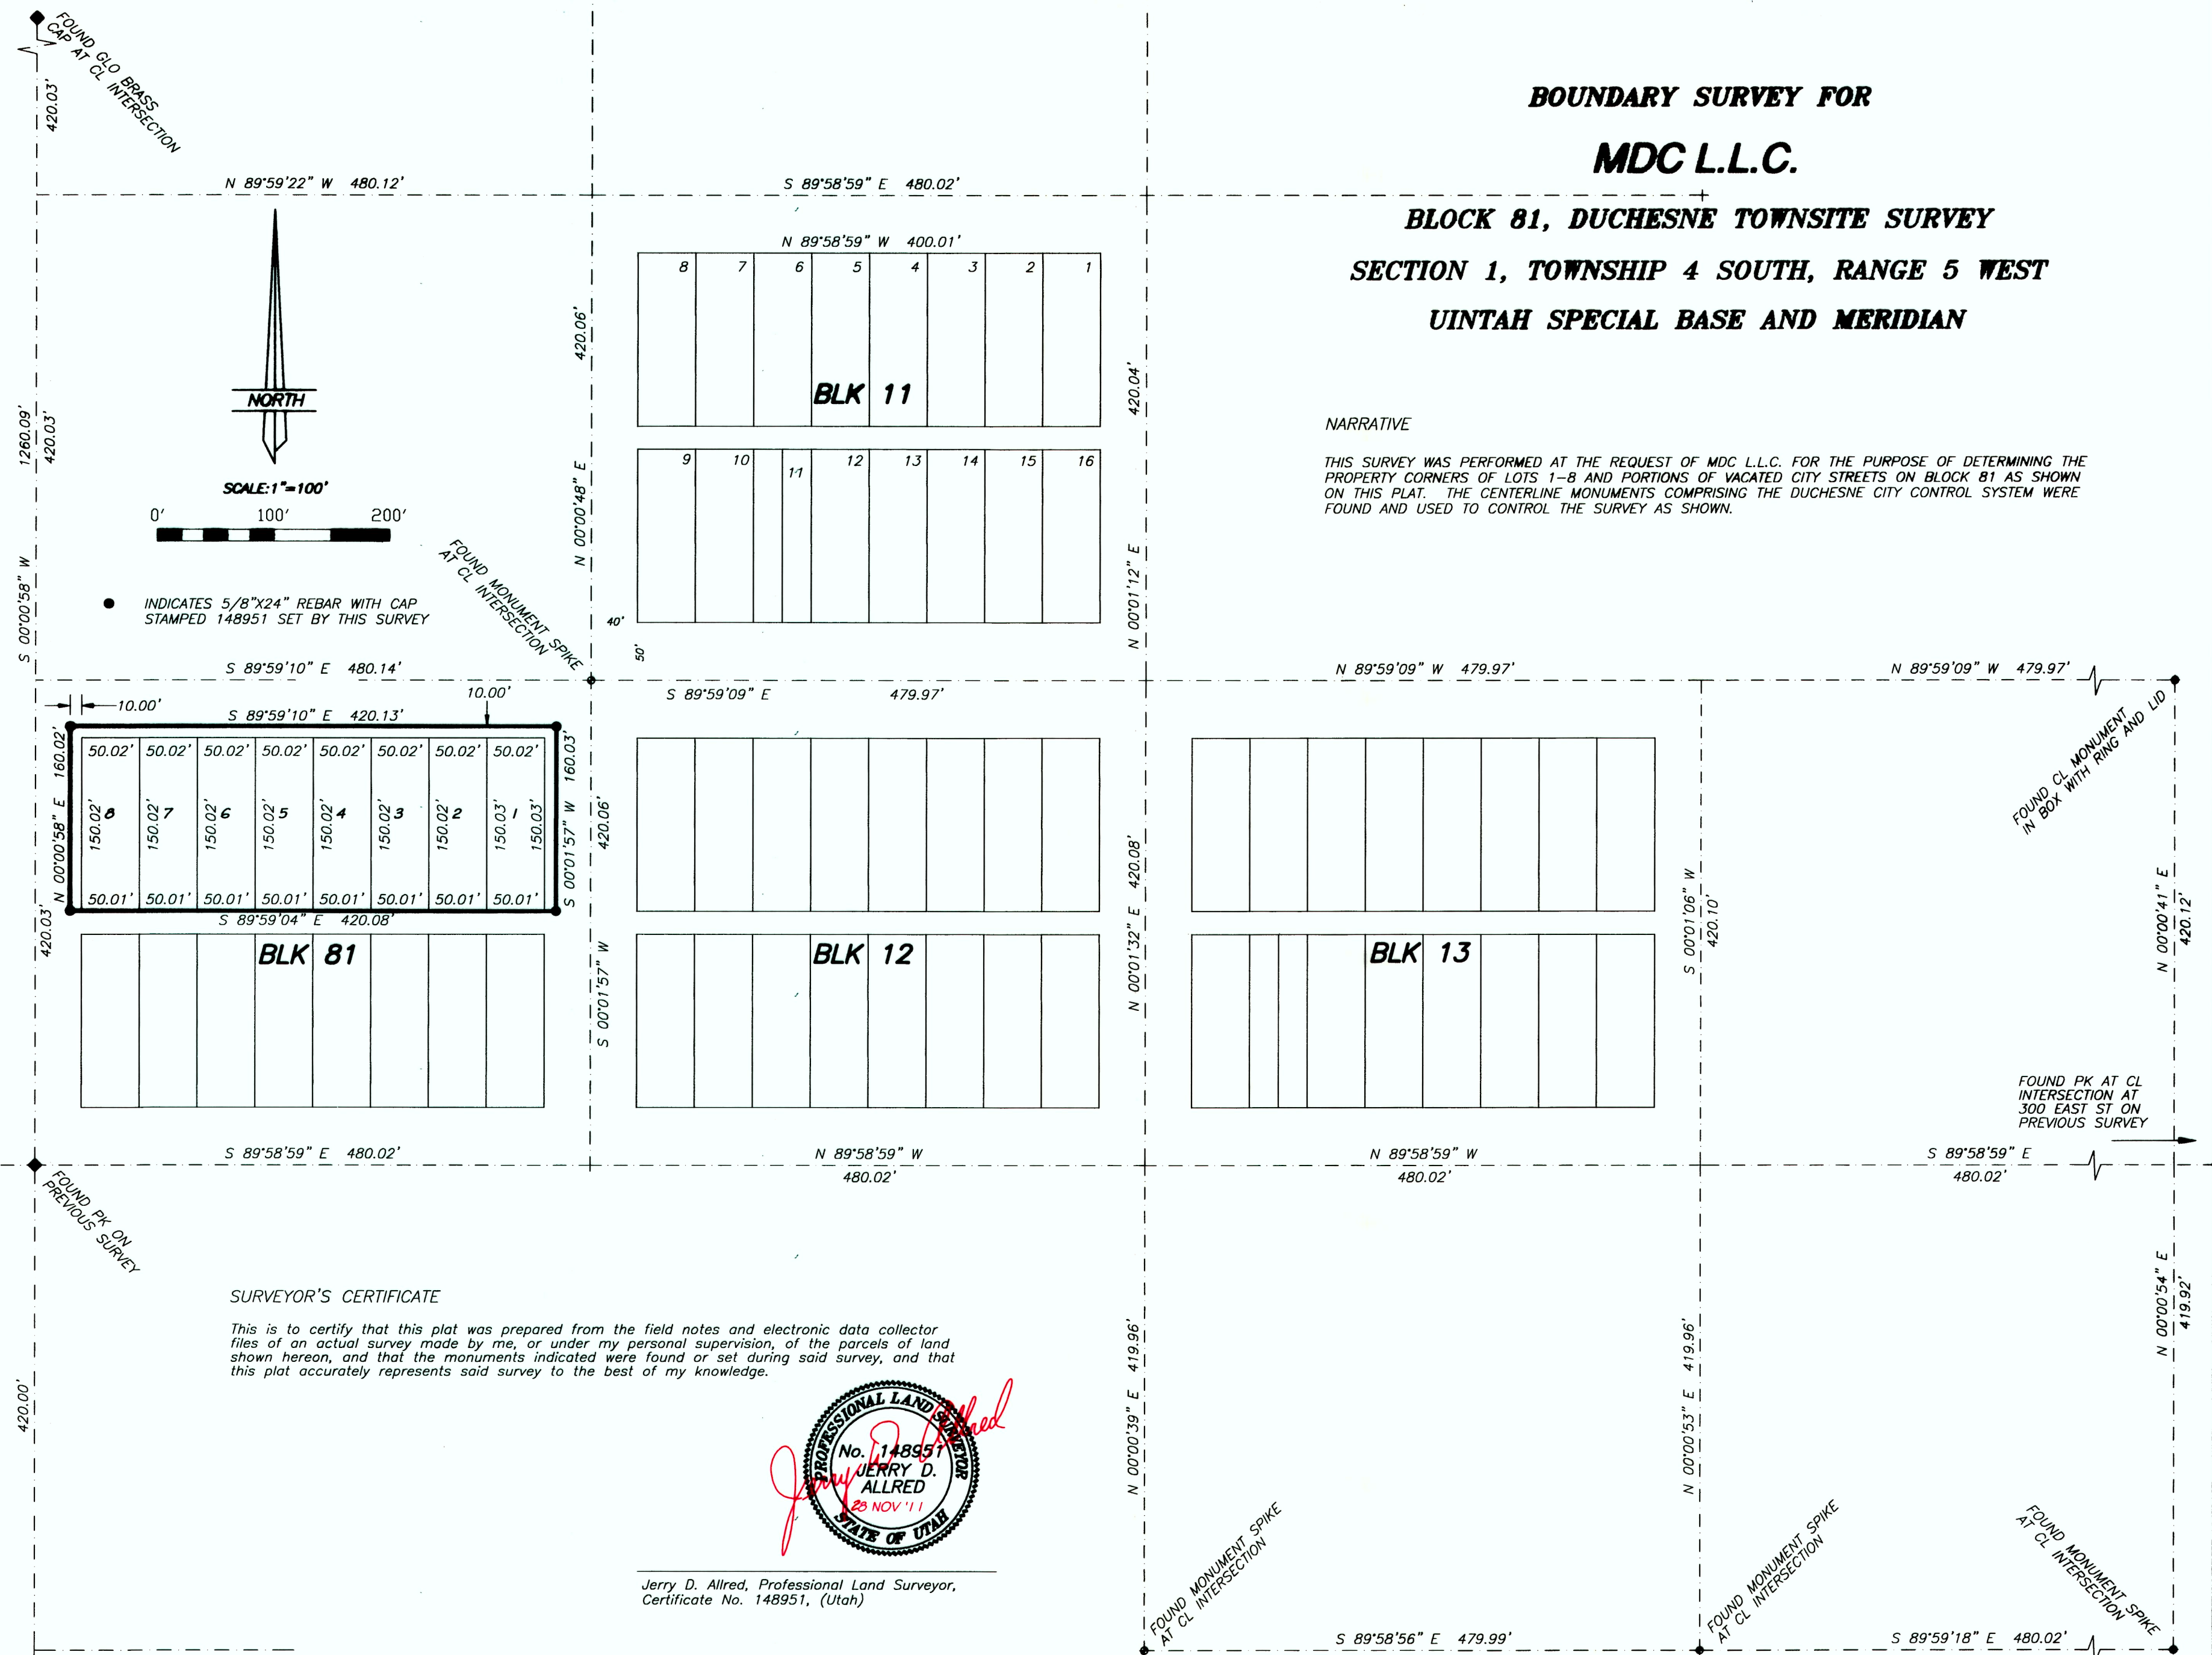

This is to certify that this plot was prepared from the field notes and electronic data collector files of an actual survey made by me, or under my personal supervision, of the parcels of land shown hereon, and that the monuments indicated were found or set during said survey, and that this plot accurately represents said survey to the best of my knowledge.



*Jerry D. Allred, Professional Land Surveyor,
Certificate No. 148951, (Utah)*

County Surveyor's File # 2511

	JERRY D. ALLRED AND ASSOCIATES SURVEYING CONSULTANTS 1235 NORTH 700 EAST - P.O. BOX 975 DUCHESNE, UTAH 84021 (435) 738-5352
---	--

30 NOV 2011

11-100-048