



PROPERTY SURVEY FOR UINTAH MACHINE

BLOCK 79
DUCHESNE TOWNSITE SURVEY

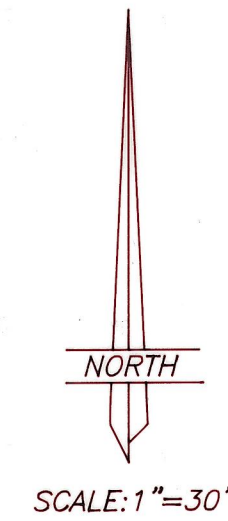

THIS SURVEY WAS PERFORMED USING GPS (GLOBAL POSITIONING SYSTEM) EQUIPMENT AND PROCEDURES WITH WGS84 AS THE BASIS OF BEARINGS

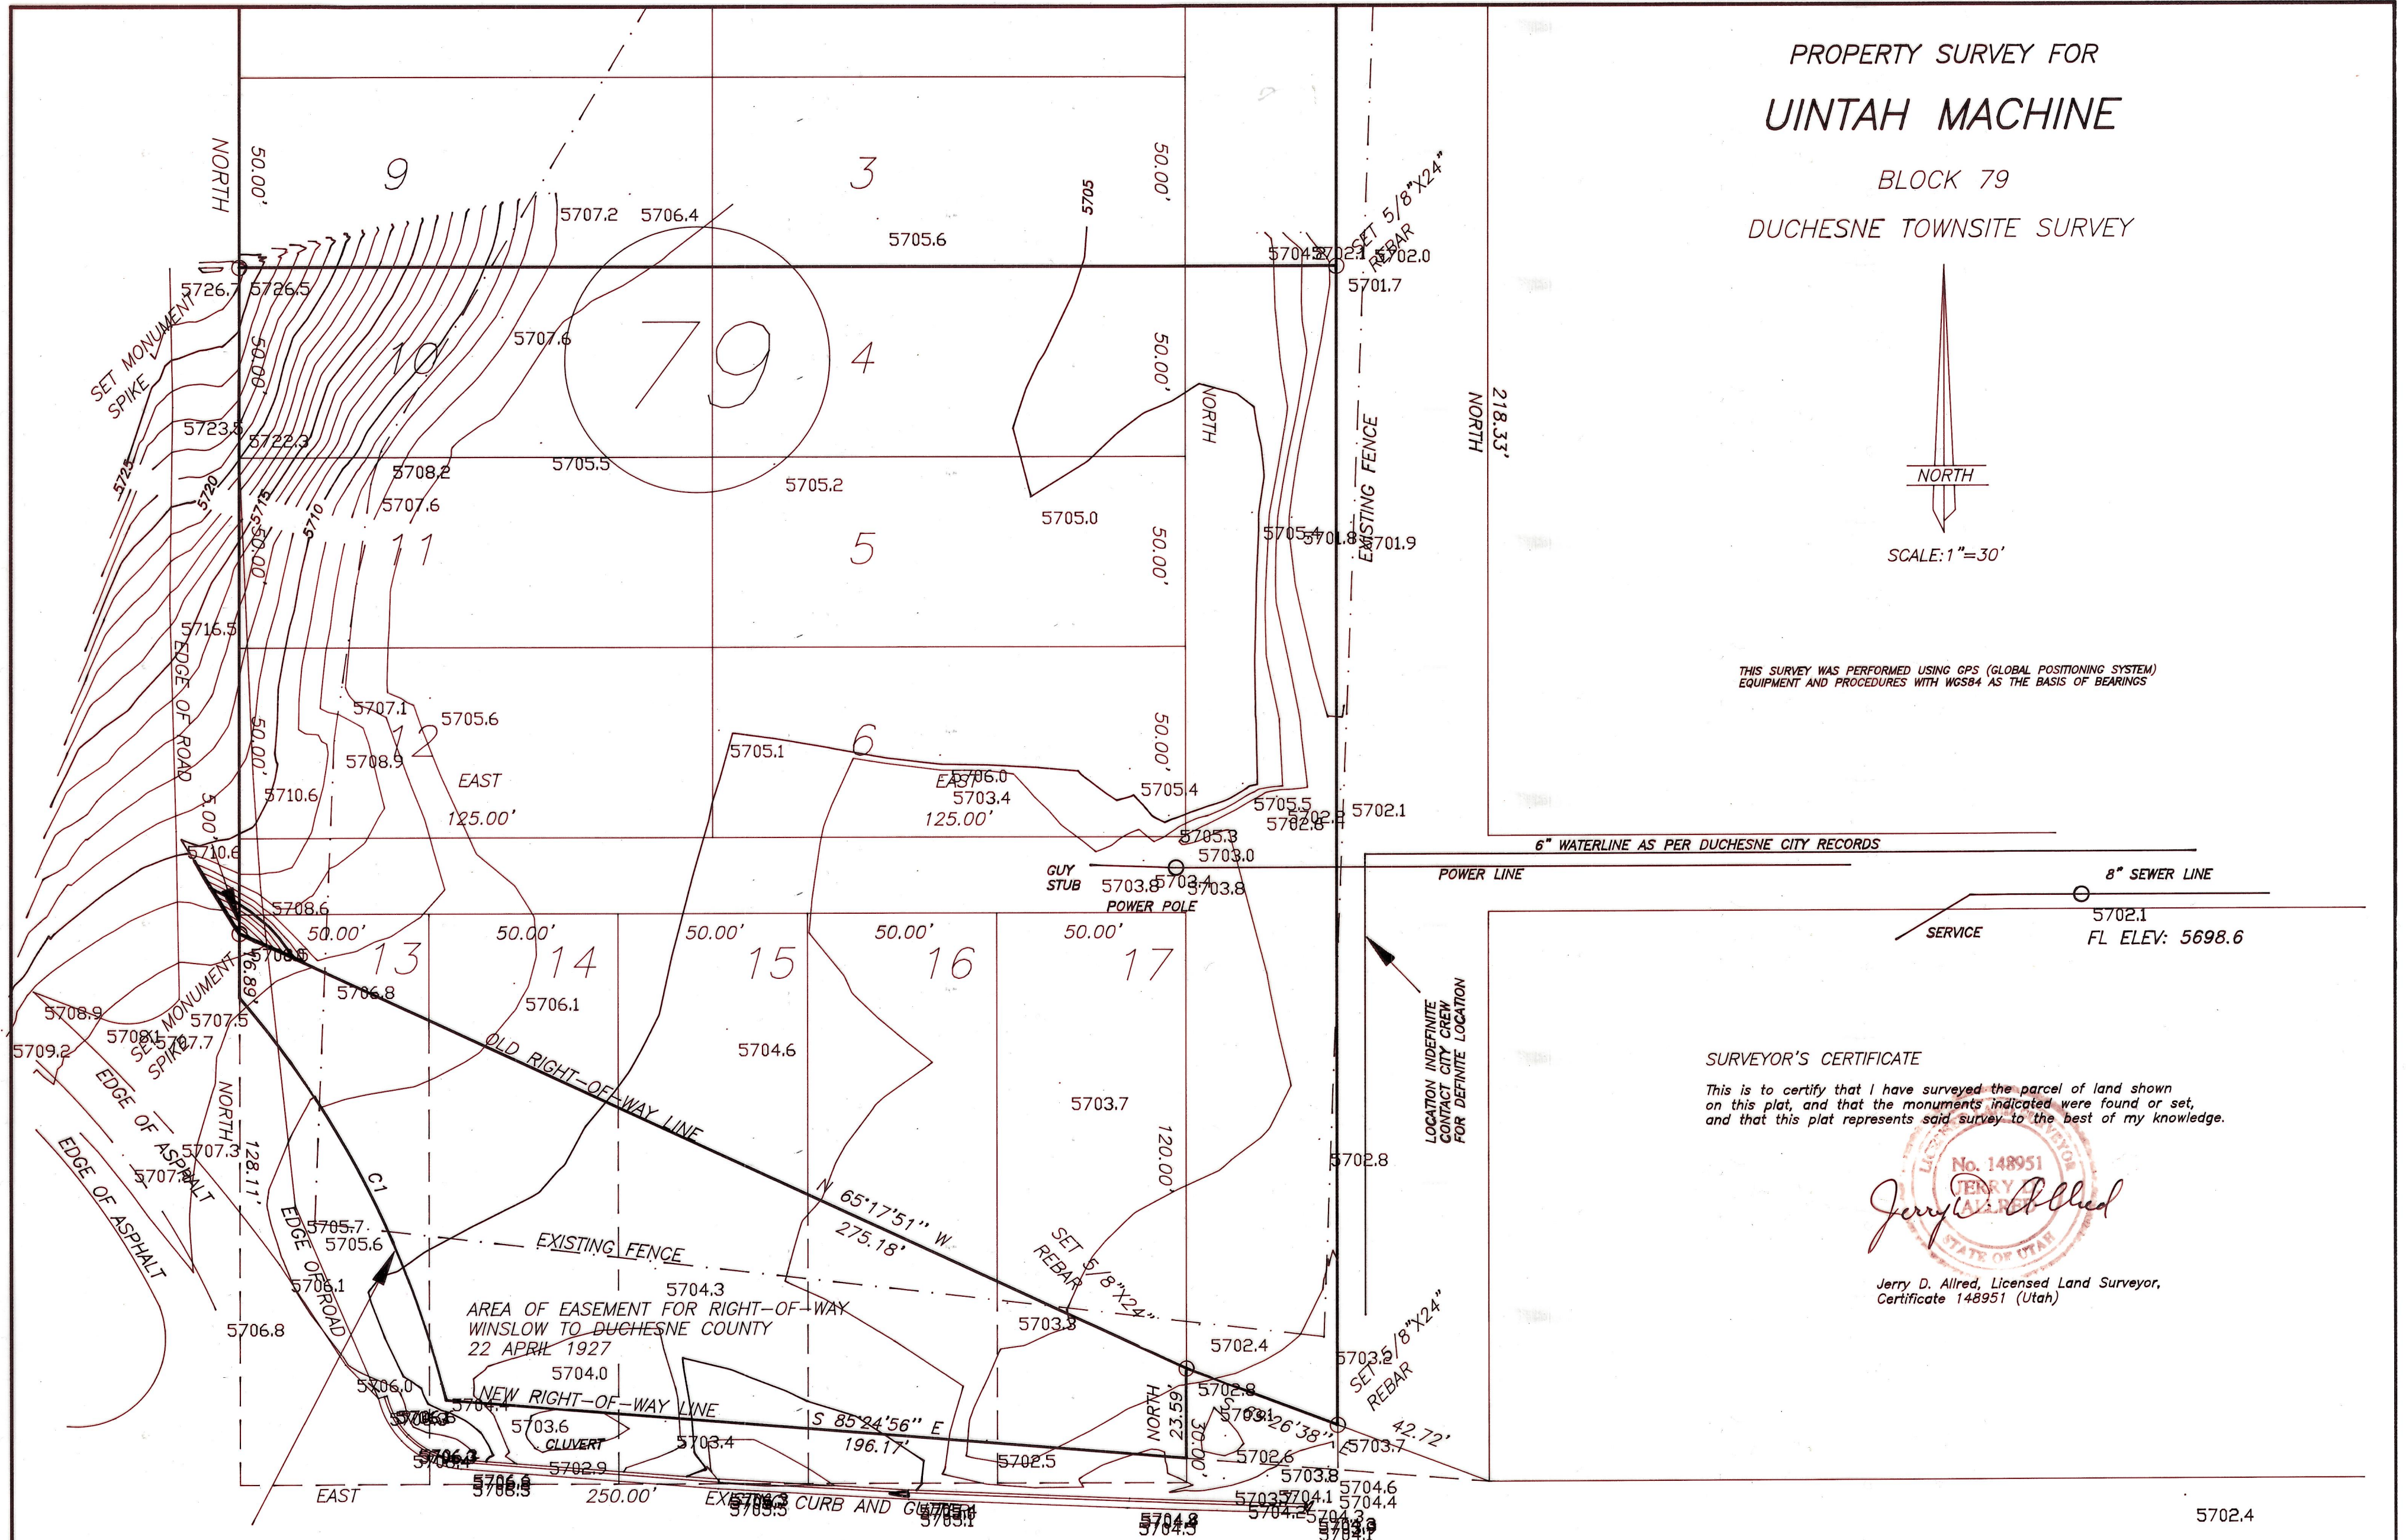

CURVE	DELTA	CD	T'	R'	L'	LC'	E'	M'
C1	27°12'53"	N 27°11'22" W	61.31	253.29	120.31	119.18	7.31	7.11


U.S. HIGHWAY 40 (MAIN STREET)

SURVEYOR'S CERTIFICATE

This is to certify that I have surveyed the parcel of land shown on this plat, and that the monuments indicated were found or set, and that this plat represents said survey to the best of my knowledge.

Jerry D. Allred

Jerry D. Allred, Licensed Land Surveyor,
Certificate 148951 (Utah)

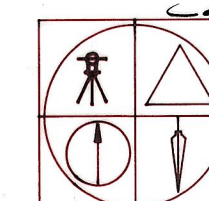

County Surveyor's File # B10

JERRY D. ALLRED AND ASSOCIATES
SURVEYING CONSULTANTS

121 NORTH CENTER ST. -- P.O. BOX 975
DUCHESNE, UTAH 84021
(435) 738-5352

REV 23 MAR 1999
3 FEB 1999

99-100-008