
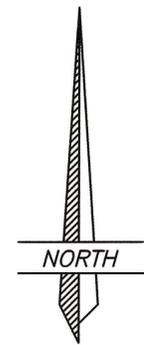



PROPERTY SURVEY FOR
MYTON CITY/DEAN FITZGERALD

BLOCK 21, MYTON TOWNSITE SURVEY

DUCHESNE COUNTY, UTAH

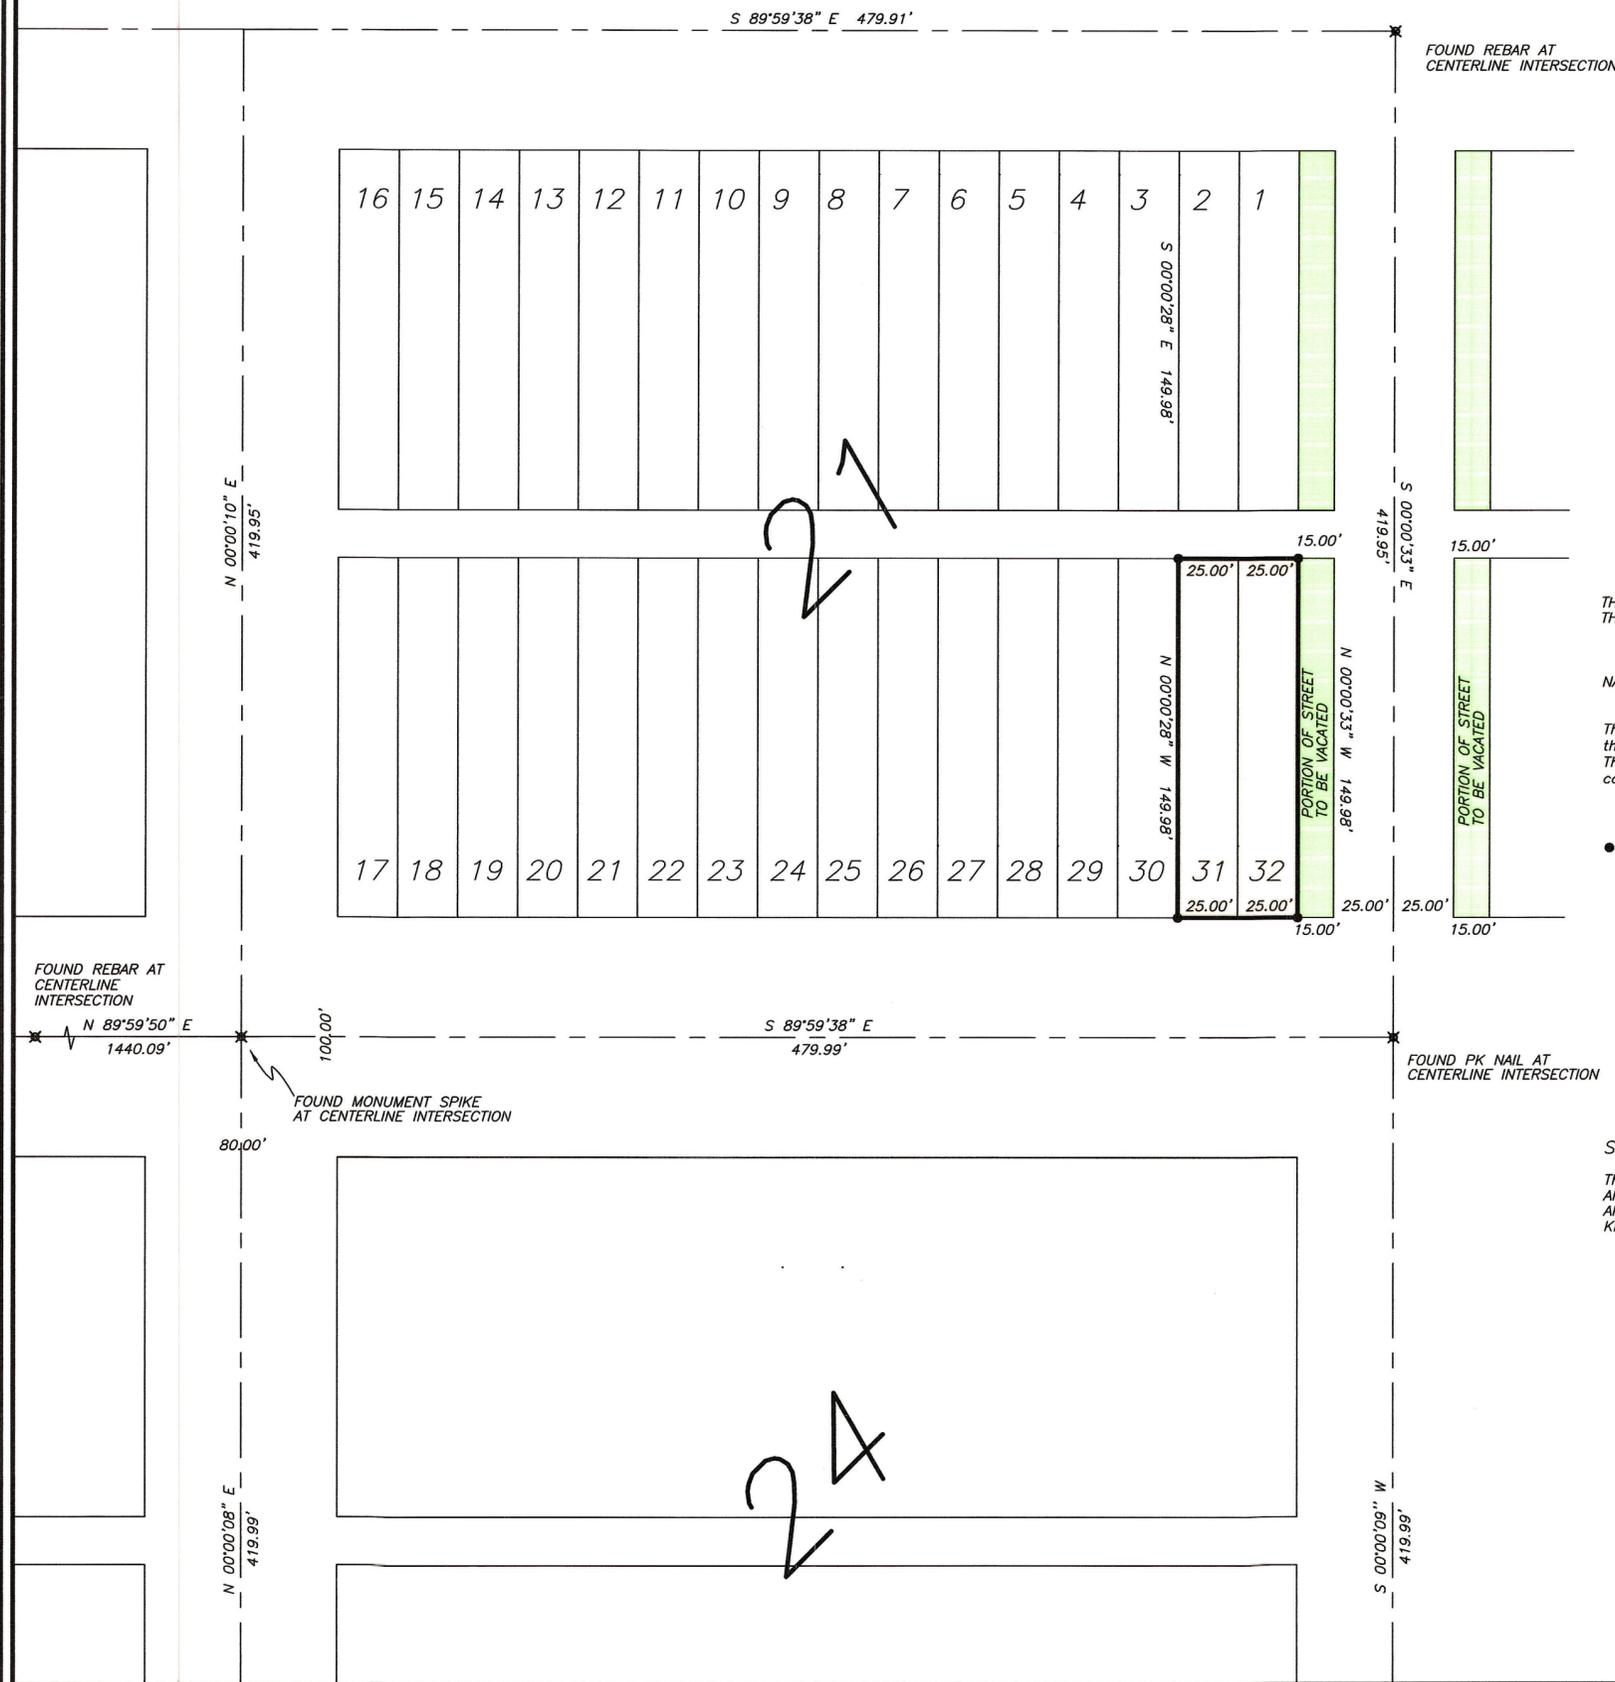

NORTH

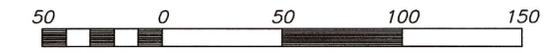

THIS SURVEY WAS PERFORMED USING GLOBAL POSITIONING SYSTEM (G.P.S.) PROCEDURES AND EQUIPMENT. THE BEARINGS ARE BASED ON WGS 84 DATUM.


NARRATIVE

This survey was requested by Myton City and Dean Fitzgerald for the purpose of marking on the ground the exterior corners of lots 31 and 32, Block 21 of the Myton Townsite Survey. The survey markers defining the Myton City centerline grid were found as shown and used to control the survey.

- 5/8"X24" REBAR WITH CAP STAMPED 148951 SET BY THIS SURVEY

SURVEYOR'S CERTIFICATE

THIS IS TO CERTIFY THAT I HAVE SURVEYED THE PARCEL SHOWN ON THIS PLAT, AND THAT THE MONUMENTS INDICATED WERE FOUND OR SET DURING SAID SURVEY, AND THAT THIS PLAT ACCURATELY REPRESENTS SAID SURVEY TO THE BEST OF MY KNOWLEDGE.

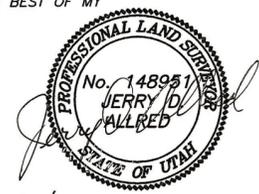

6 Oct 2006
 JERRY D. ALLRED, LICENSED LAND SURVEYOR, CERTIFICATE NO. 148951

COUNTY SURVEYOR'S FILE NO. 1820

JERRY D. ALLRED AND ASSOCIATES
 SURVEYING CONSULTANTS
 121 NORTH CENTER ST.--P.O. BOX 975
 DUCHESNE, UTAH 84021
 (435) 738-5352