

GRAPHIC SCALE




( IN FEET )  
1 inch = 100 ft.

PROPERTY SURVEY FOR

# STACI FAYE

SECTION 17,  
TOWNSHIP 3 SOUTH.  
RANGE 8 WEST.  
UINTAH SPECIAL BASE &  
MERIDIAN

LOT 13  
CEDAR MOUNTAIN  
NO. 6-A

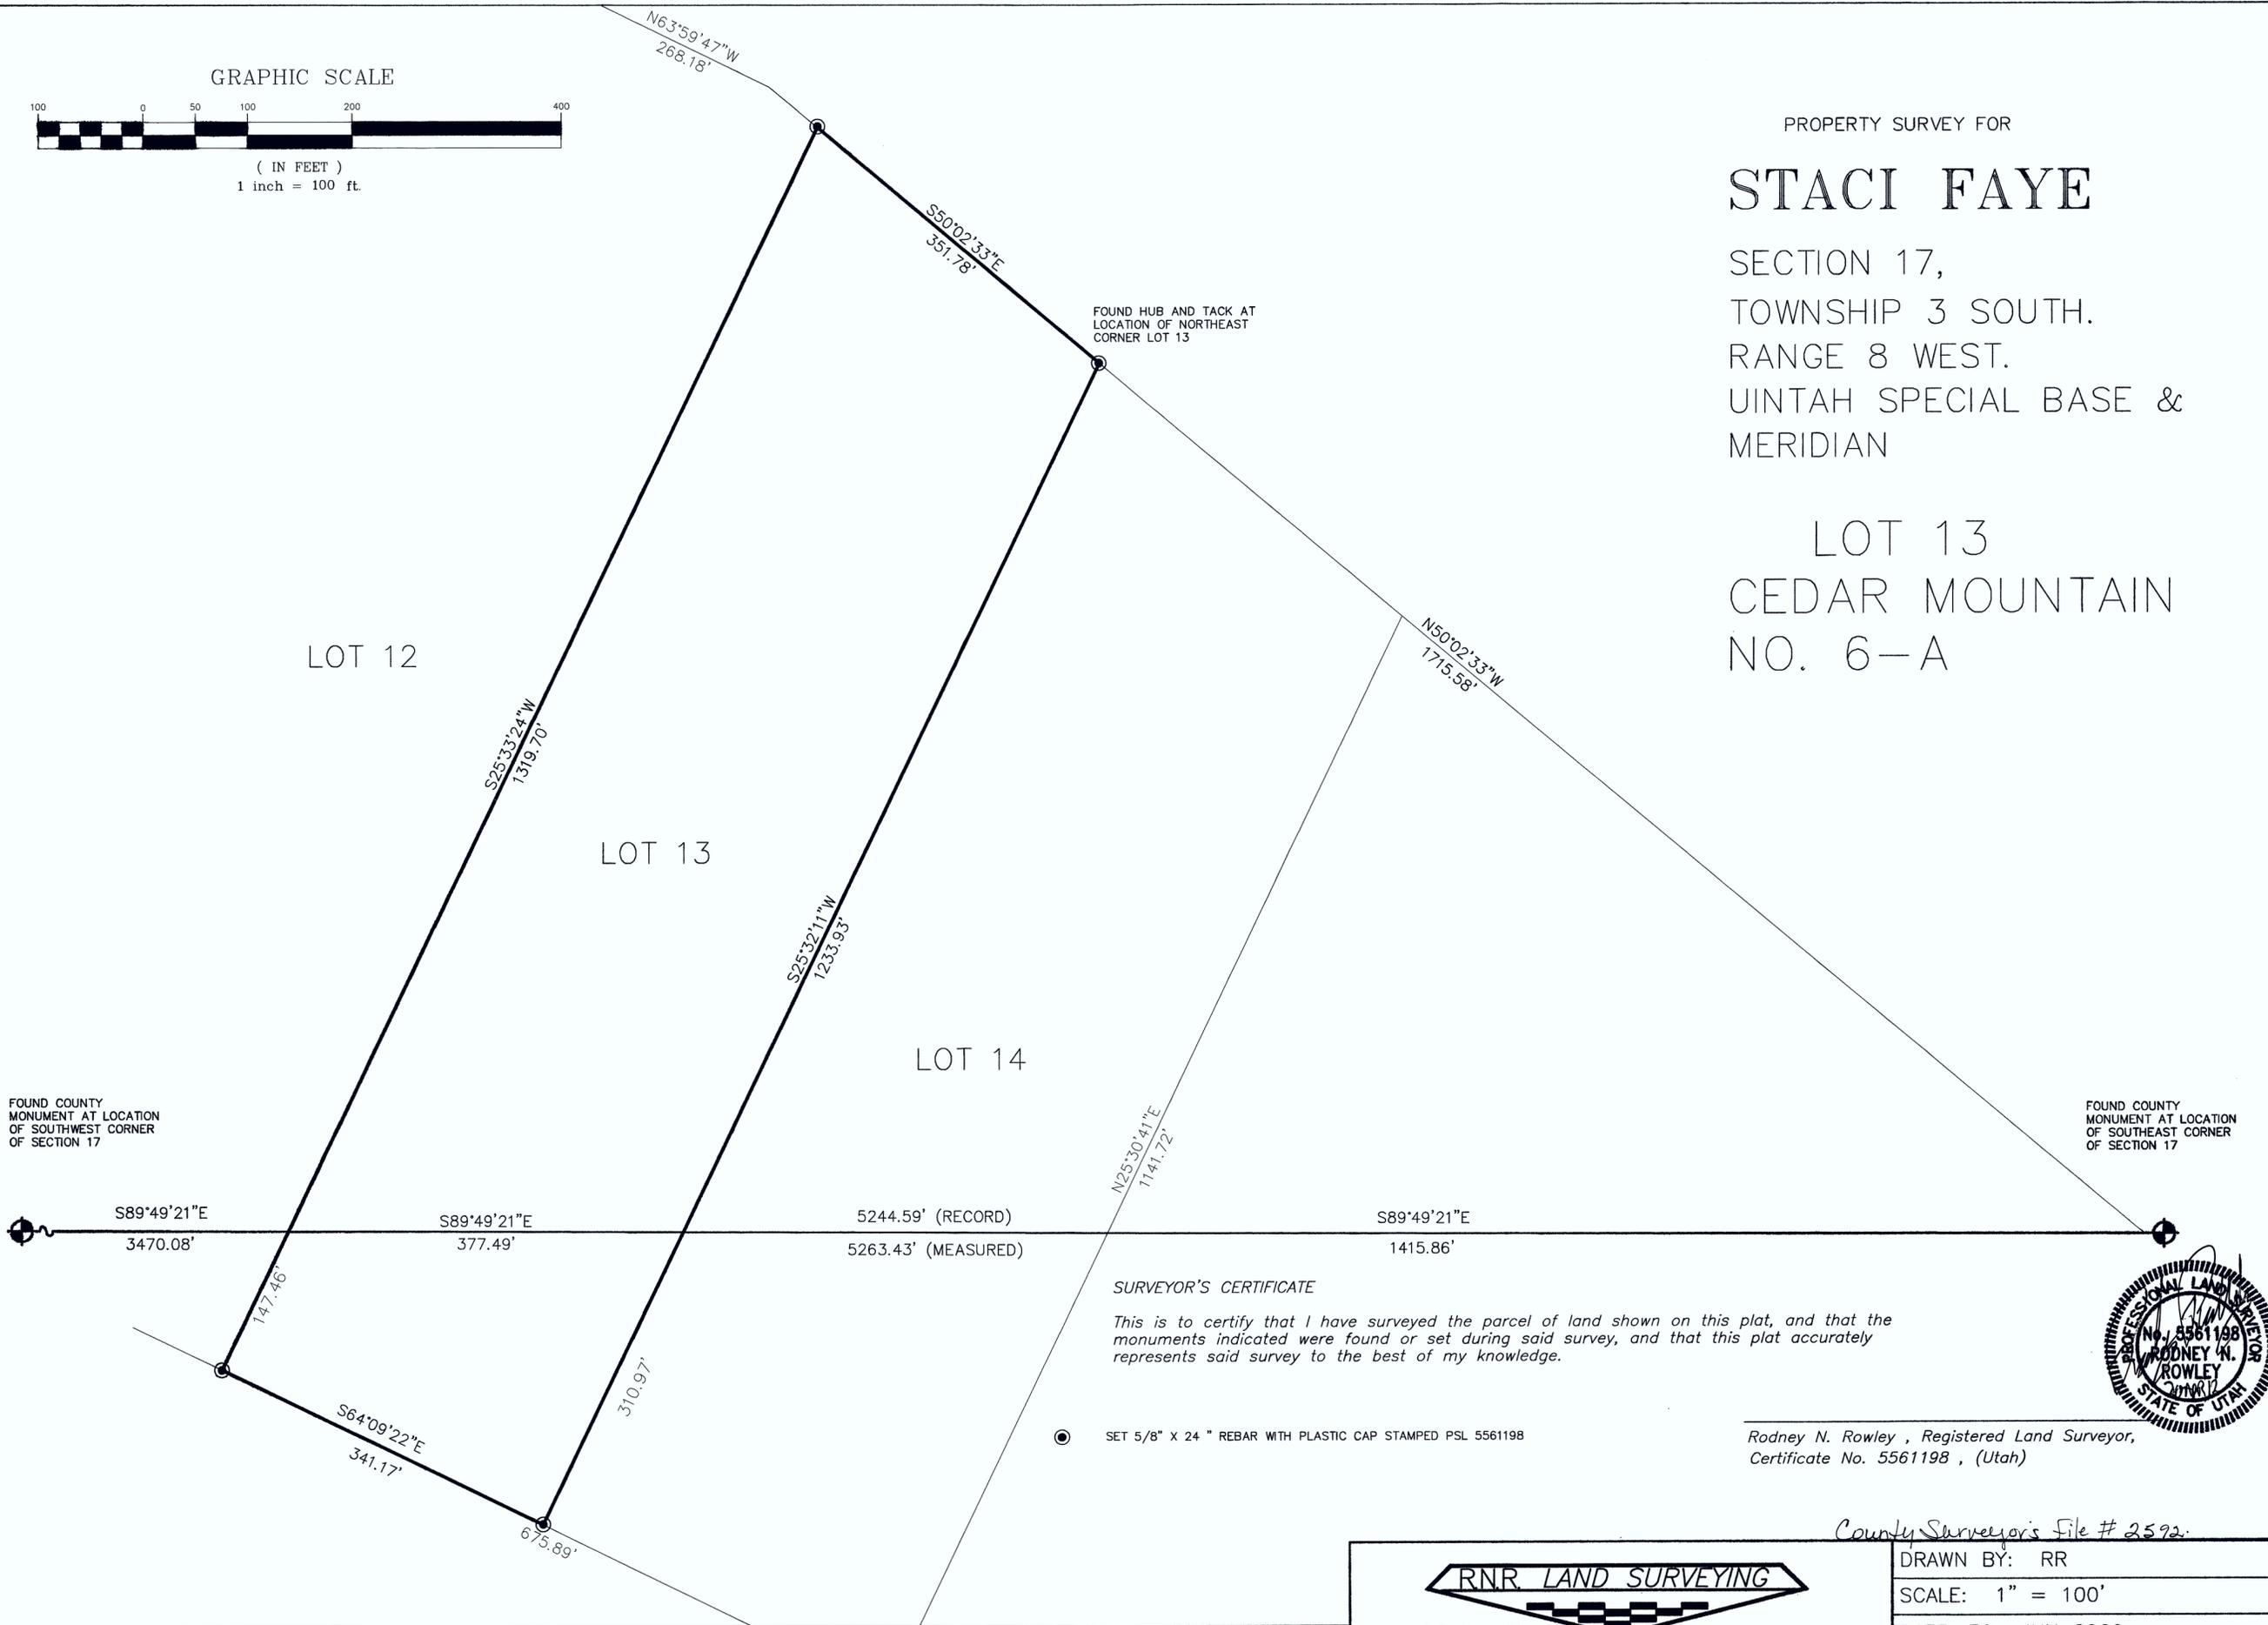

FOUND COUNTY  
MONUMENT AT LOCATION  
OF SOUTHWEST CORNER  
OF SECTION 17

FOUND COUNTY  
MONUMENT AT LOCATION  
OF SOUTHEAST CORNER  
OF SECTION 17


FOUND HUB AND TACK AT  
LOCATION OF NORTHEAST  
CORNER LOT 13

**SURVEYOR'S CERTIFICATE**

*This is to certify that I have surveyed the parcel of land shown on this plat, and that the monuments indicated were found or set during said survey, and that this plat accurately represents said survey to the best of my knowledge.*

● SET 5/8" X 24 " REBAR WITH PLASTIC CAP STAMPED PSL 5561198

Rodney N. Rowley , Registered Land Surveyor,  
Certificate No. 5561198 , (Utah)

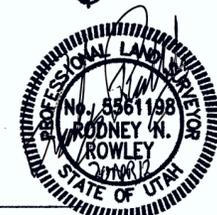

County Surveyor's File # 2592.



P.O. Box 250  
Duchesne, Utah 84021  
435-823-5556 435-738-2607

DRAWN BY: RR
SCALE: 1" = 100'
DATE: 30 JUN 2009
JOB NUMBER 2009-177