



DUCHESNE COUNTY PLANNING DEPARTMENT APPROVAL
 APPROVED AS A BOUNDARY LINE ADJUSTMENT ON
 THIS _____ DAY OF _____ OF 20____

 DUCHESNE COUNTY PLANNING DIRECTOR

 DUCHESNE COUNTY TREASURER

COUNTY RECORDER CERTIFICATE
 STATE OF UTAH }
 COUNTY OF DUCHESNE } SS
 THIS IS TO CERTIFY THAT THIS PLAT WAS FILED FOR RECORDING IN THE COUNTY RECORDER'S OFFICE ON THE
 _____ 20____ AT _____ O'CLOCK AND IS DULY RECORDED

BOOK _____ PAGE _____
 FILE NUMBER _____

 DUCHESNE COUNTY RECORDER

FOUND SPIKE
 MONUMENT AT THE
 POSITION OF THE EAST
 QUARTER CORNER

BOUNDARY LINE ADJUSTMENT SURVEY FOR
KASEY THACKER
 SECTION 33 TOWNSHIP 1 SOUTH, RANGE 3 WEST,
 UINTAH SPECIAL BASE AND MERIDIAN

LEGAL DESCRIPTION
PARCEL 1 (KASEY THACKER)
 BEGINNING AT THE NORTHEAST CORNER OF THE SOUTHEAST QUARTER OF THE SOUTHEAST QUARTER OF SECTION 33, T. 1 S., R. 3 W. U.S.B.&M.
 THENCE S. 0°36'28" E. 307.62 FEET; THENCE N. 89°59'54" W. 196.82 FEET;
 THENCE N. 0°00'00" E. 100.00 FEET; THENCE N. 90°00'00" W. 450.00 FEET;
 THENCE N. 1°49'45" W. 200.78 FEET TO THE NORTH LINE OF THE S.E. 1/4 OF THE S.E. 1/4 OF SAID SECTION 33;
 THENCE N. 89°23'25" E. 650.00 FEET TO THE POINT OF BEGINNING.
 ABOVE DESCRIBED PARCEL CONTAINS 3.49 ACRES.
 SUBJECT TO THAT PART BEING USED FOR COUNTY ROAD.

PARCEL 2 (DANIEL ADAMS)
 BEGINNING 307.62 FEET. S. 0°36'28"E. OF THE NORTHEAST CORNER OF THE SOUTHEAST QUARTER OF THE SOUTHEAST QUARTER OF SECTION 33, T. 1 S., R. 3 W. U.S.B.&M.
 THENCE S. 0°36'28" E. 100.00 FEET; THENCE N. 90°00'00" W. 197.88 FEET;
 THENCE N. 70°31'28" W. 105.00 FEET; THENCE N. 65°46'52" W. 43.86 FEET;
 THENCE S. 0°00'03" W. 52.88 FEET; THENCE N. 89°57'00" W. 310.96 FEET;
 THENCE N. 0°00'40" W. 199.61 FEET; THENCE N. 90°00'00" E. 450.00 FEET;
 THENCE S. 0°00'00" E. 100.00 FEET; THENCE S. 89°59'54" E. 196.82 FEET TO THE POINT OF BEGINNING.
 ABOVE DESCRIBED PARCEL CONTAINS 2.44 ACRES.
 SUBJECT TO THAT PART BEING USED FOR COUNTY ROAD.

OWNER'S ACKNOWLEDGMENT
 KNOW ALL MEN BY THESE PRESENT THAT WE THE UNDERSIGNED, WARRANT OWNERSHIP OF PARCELS DESCRIBED BELOW, AND DO HEREBY ESTABLISH AND AGREE ON AND PLACE OUR COMMON BOUNDARY LINE BETWEEN OUR INDIVIDUAL PROPERTIES AS SHOWN ON THIS PLAT.

ACKNOWLEDGMENT
 STATE OF UTAH }
 COUNTY OF } SS
 ON THE DATE SHOWN BY EACH SIGNATURE, PERSONALLY APPEARED BEFORE ME THE SIGNER OF THE ABOVE ACKNOWLEDGMENT WHO DULY ACKNOWLEDGED TO ME THAT THEY DID EXECUTE THE SAME.
 MY COMMISSION EXPIRES _____ NOTARY PUBLIC

 DANIEL ADAMS

 REVA ADAMS

 BURT CLYDE BIRD

 KASEY THACKER



 TAMMY THACKER

 CAROLYN BIRD



Rodney N. Rowley, Registered Land Surveyor,
 Certificate No. 5561198, (Utah)

This is to certify that I have surveyed the parcel of land shown on this plat, and that the monuments indicated were found or set during said survey, and that this plat accurately represents said survey to the best of my knowledge.

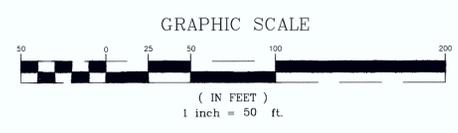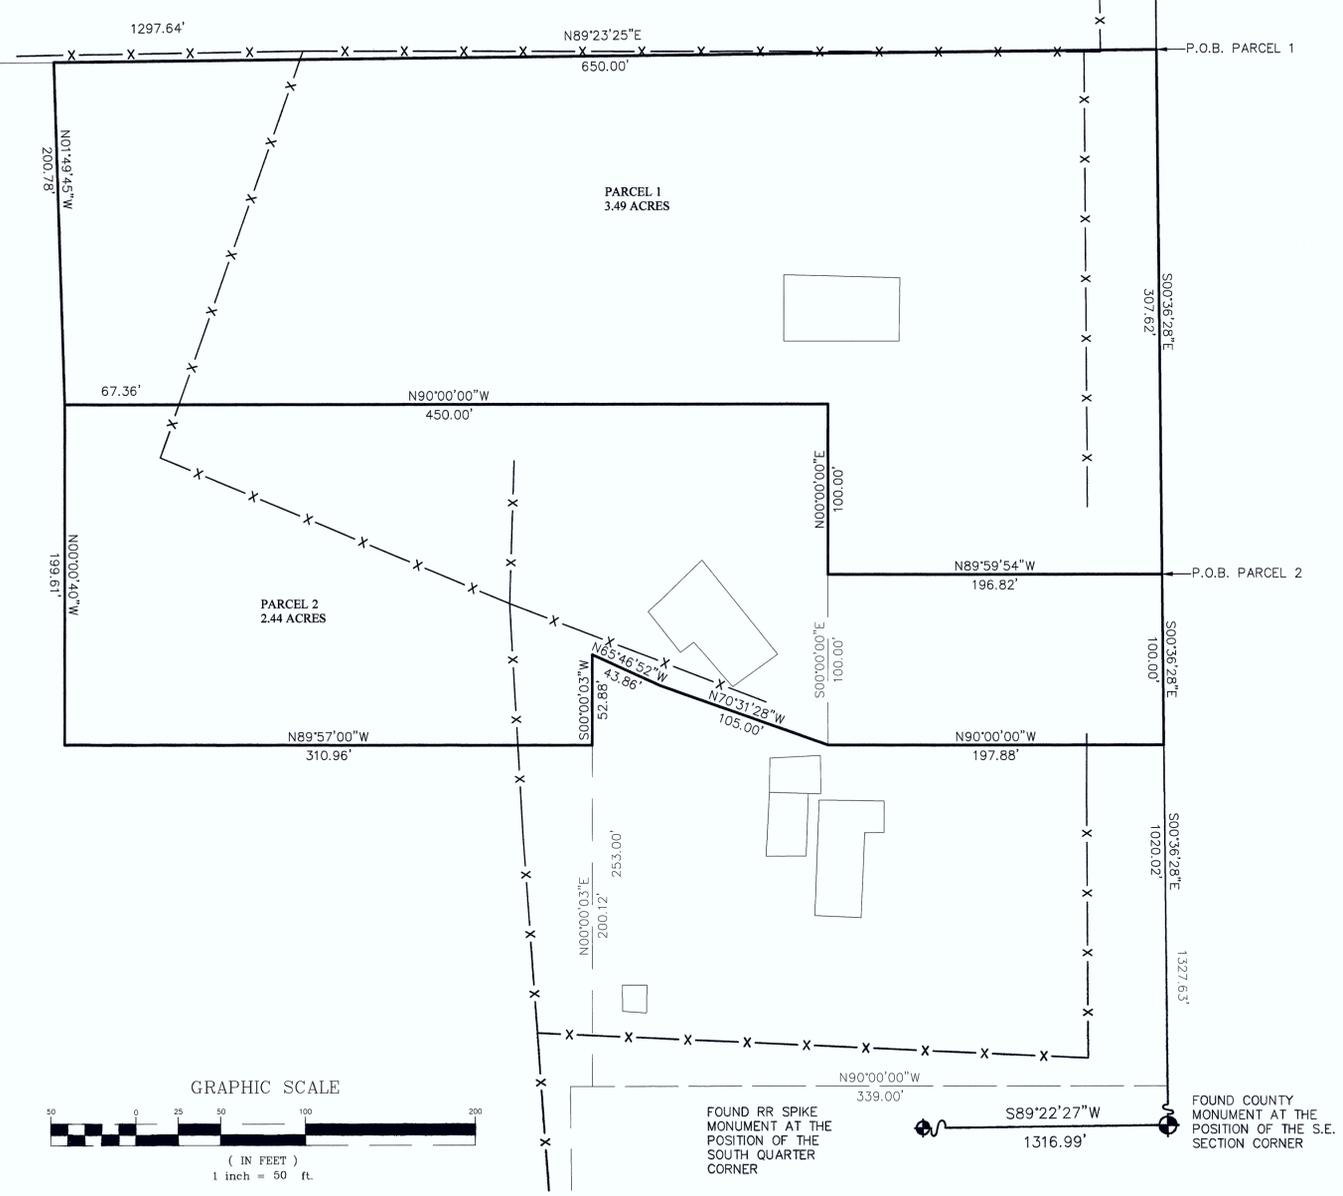

P.O. Box 250
 Duchesne, Utah 84021
 435-823-5556 435-738-2607

County Surveyor's File # 2590
 DRAWN BY: RR
 SCALE: 1" = 50'
 DATE: 20 MAR 2012
 JOB NUMBER 2011-215-3