
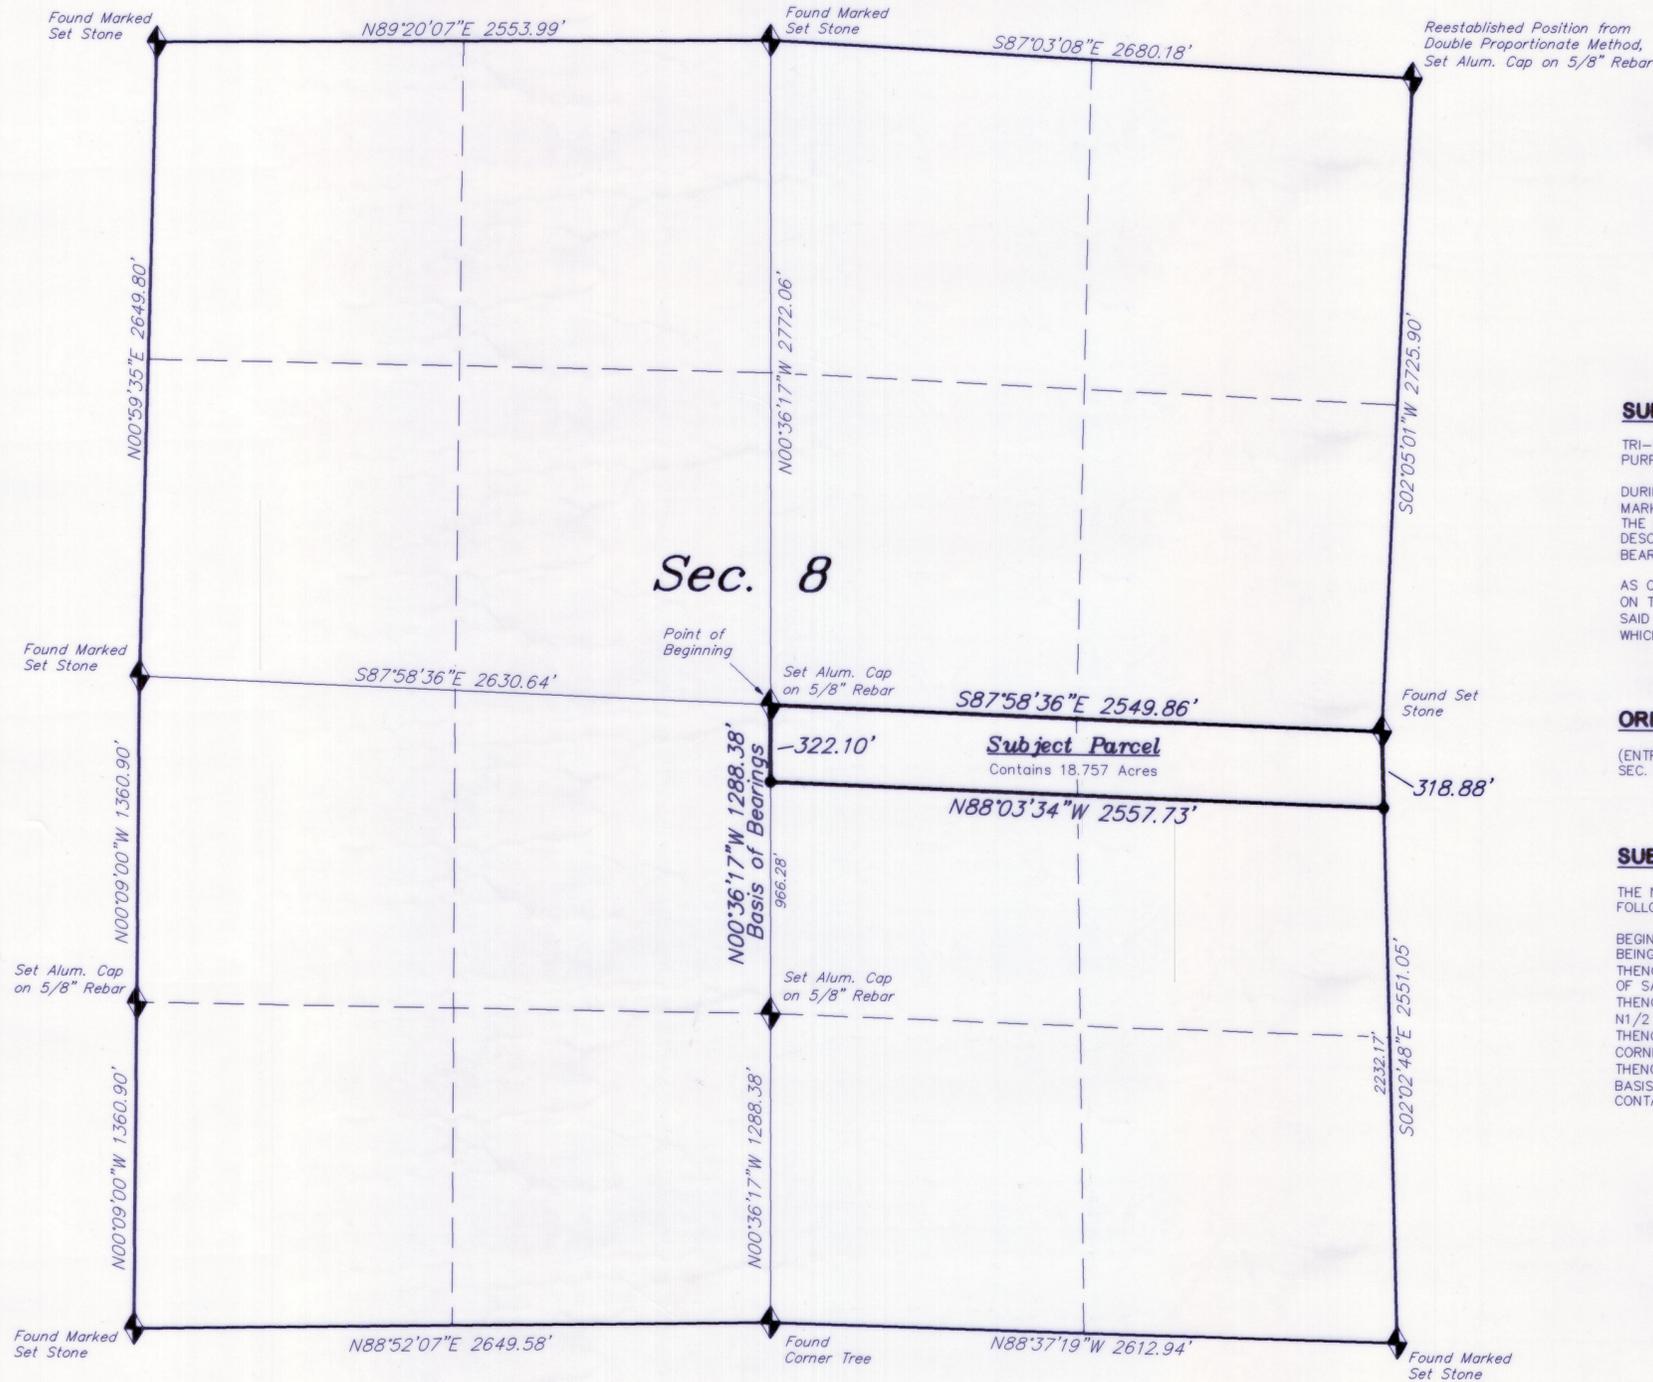


KEN KILLIAN

Property Survey
 Located in the SE1/4 of
 Section 8, T5S, R6W, U.S.B.&M.
 Duchesne County, Utah

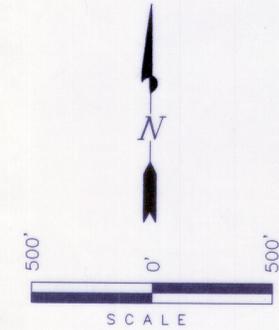

SURVEYOR'S NARRATIVE

TRI-STATE LAND SURVEYING WAS ASKED BY KEN KILLIAN TO SURVEY THE PARCEL SHOWN ON THIS PLAT. THE PURPOSE OF THE SURVEY IS TO LOCATE THE PROPERTY CORNERS AND PROVIDE A LEGAL DESCRIPTION.

DURING OUR SURVEY, WE FOUND (2) MARKED BEARING TREES AND A STONE THAT WAS CLEARLY SET AND NOT MARKED AT THE EAST 1/4 CORNER. A MOUND OF STONE WEST OF THE MARKED SET STONE WAS CALLED FOR IN THE GLO NOTES AS ACCESSORIES NOT BEARING TREES. AFTER A DILIGENT SEARCH NO EVIDENCE OF THE DESCRIBED MOUND OF STONES NOR A MARKED STONE WAS FOUND, SO THE UNMARKED SET STONE WITH ITS BEARING TREES ACCESSORIES WAS ACCEPTED FOR THE EAST 1/4 CORNER.

AS CONTROL FOR THE SURVEY, WE USED THE SECTION CORNERS OF SECTION 29, T5S, R23E, S.L.B.&M. AS SHOWN ON THIS PLAT. ALSO, WE USED GLO PLATS AND FIELD NOTES FILED AT THE COUNTY RECORDER'S OFFICE FOR SAID SECTION. BASIS OF BEARINGS FOR THE SURVEY IS THE WEST LINE OF THE NW1/4 SE1/4 OF SAID SECTION WHICH BEARS S00°36'17\"

ORIGINAL DESCRIPTION

(ENTRY # 321464, AUG 1997)
 SEC. 8, T5S, R6W, USM, N2N2N2SE4, 20 AC.

SUBJECT PARCEL DESCRIPTION

THE N1/2 N1/2 N1/2 SE1/4 OF SECTION 8, T5S R6W U.S.B.&M. WHICH IS MORE PARTICULARLY DESCRIBED AS FOLLOWS:

BEGINNING AT THE CENTER 1/4 CORNER OF SECTION 8, T5S R6W U.S.B.&M., WHICH SAID CENTER 1/4 CORNER BEING MONUMENTED BY A TRI-STATE ALUMINUM CAP,
 THENCE S87°58'36\"

CERTIFICATE OF SURVEYING

THIS IS TO CERTIFY THAT THE ABOVE PLAT WAS PREPARED FROM FIELD NOTES OF ACTUAL SURVEYS MADE BY ME OR UNDER MY DIRECT SUPERVISION AND THAT THE SAME ARE TRUE AND CORRECT TO THE BEST OF MY KNOWLEDGE AND BELIEF.

PAUL HAWKES
 PLS No. 348473
 STATE OF UTAH



County Surveyor's File # 2450

SURVEYED BY: KGS
DRAWN BY: PAUL
DATE: 9-7-12
SCALE: 1" = 500'
DWG # 12-0564

Tri State
 Land Surveying, Inc.
 P: (435) 781-2501
 F: (435) 781-2518
 180 NORTH VERNAL AVE. VERNAL, UTAH 84078

LEGEND

- ◆ = SECTION CORNERS FOUND
- ◇ = SECTION CORNERS CALCULATED
- = PROPERTY CORNERS SET
- = PROPERTY CORNERS FOUND