
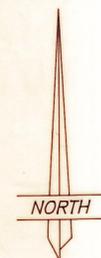


PROPERTY SURVEY FOR

# LANCE DENVER

LOTS 3, 4, 5, & 6 BLOCK 5, PLAT "A" ROOSEVELT CITY SURVEY  
SECTION 22, TOWNSHIP 2 SOUTH, RANGE 1 WEST

UINTAH SPECIAL BASE AND MERIDIAN

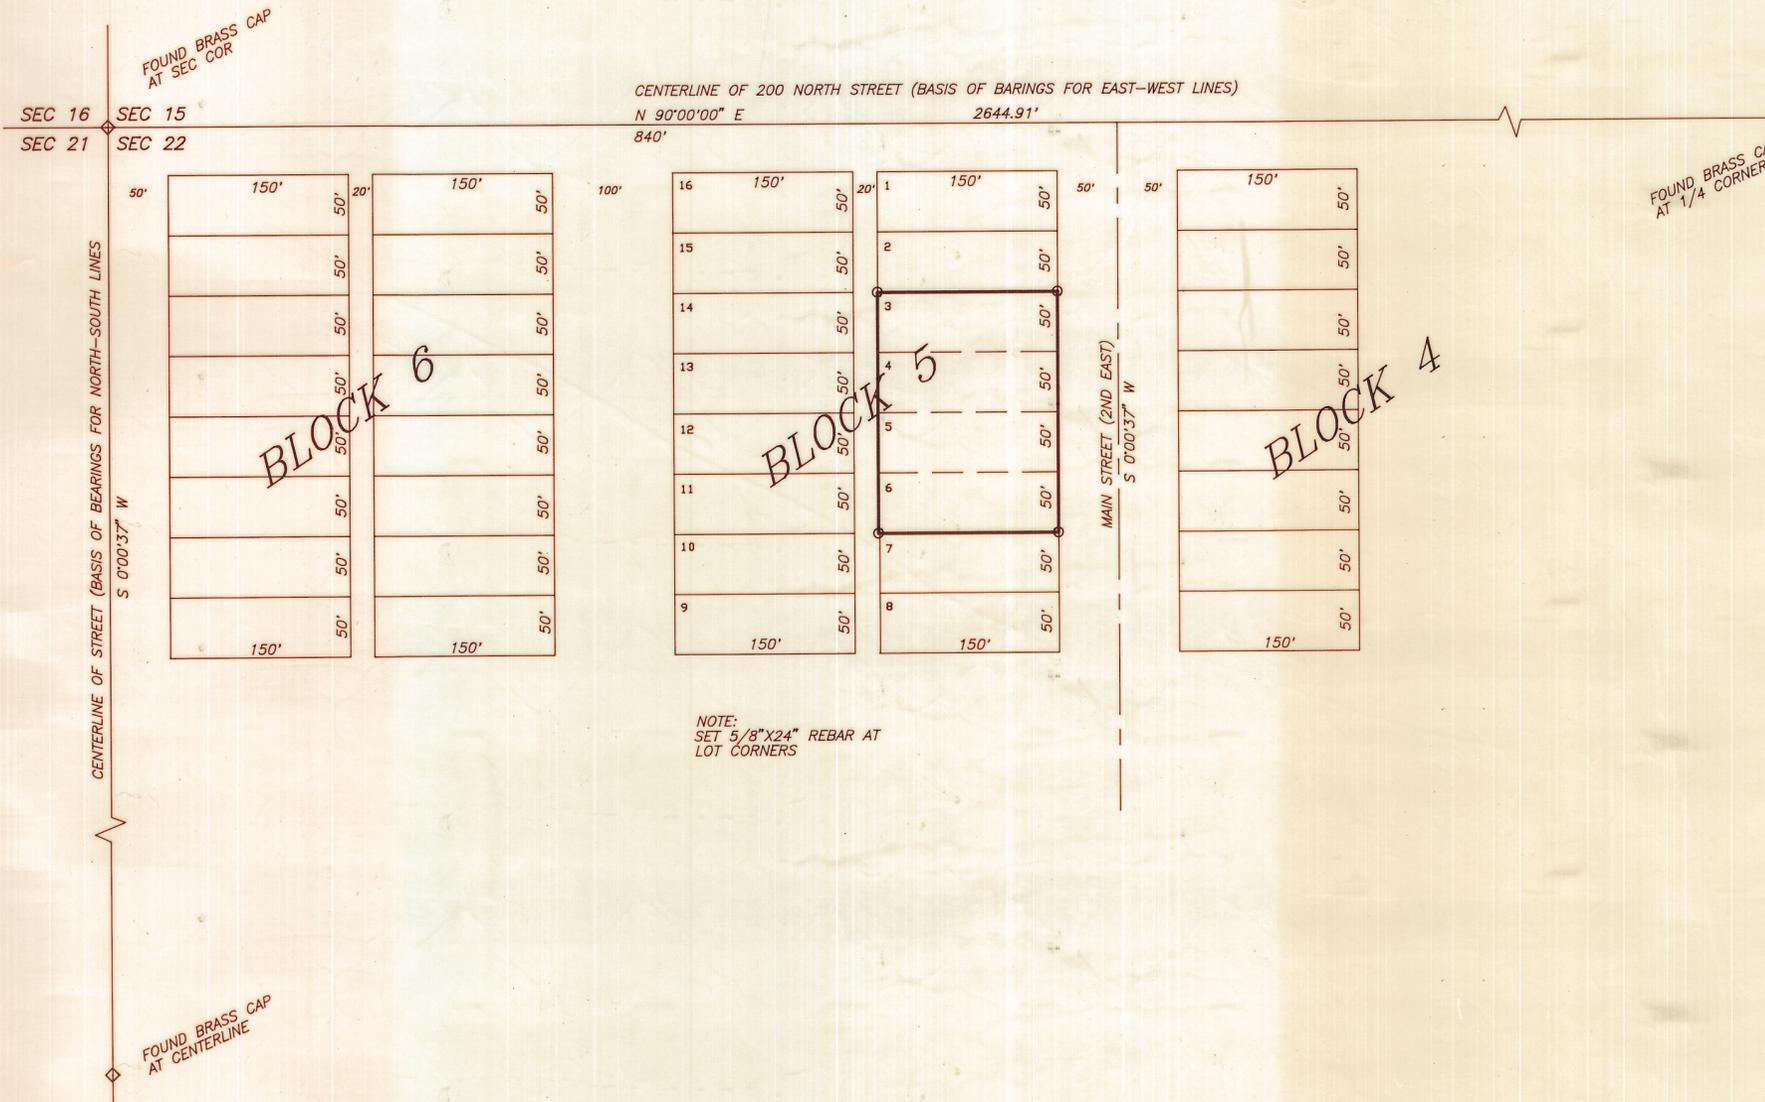

SCALE: 1"=100'

### SURVEYOR'S CERTIFICATE

THIS IS TO CERTIFY THAT I HAVE SURVEYED THE PARCEL SHOWN ON THIS PLAT, AND THAT THE MONUMENTS INDICATED WERE FOUND OR SET DURING SAID SURVEY, AND THAT THIS PLAT ACCURATELY REPRESENTS SAID SURVEY TO THE BEST OF MY KNOWLEDGE.

*Jerry D. Allred*  
 JERRY D. ALLRED, LICENSED LAND SURVEYOR, CERTIFICATE NO. 148951



NOTE:  
 THIS SURVEY WAS PERFORMED USING GLOBAL POSITIONING SYSTEM (G.P.S.) PROCEDURES AND EQUIPMENT. THE BEARINGS ARE BASED ON WGS 84 DATUM.

Duch Co Surveyor File No. 539

JERRY D. ALLRED & ASSOCIATES  
 SURVEYING CONSULTANTS  
 121 NORTH CENTER ST. -- P.O. BOX 975  
 DUCHESNE, UTAH 84021  
 (801) 738-5357