


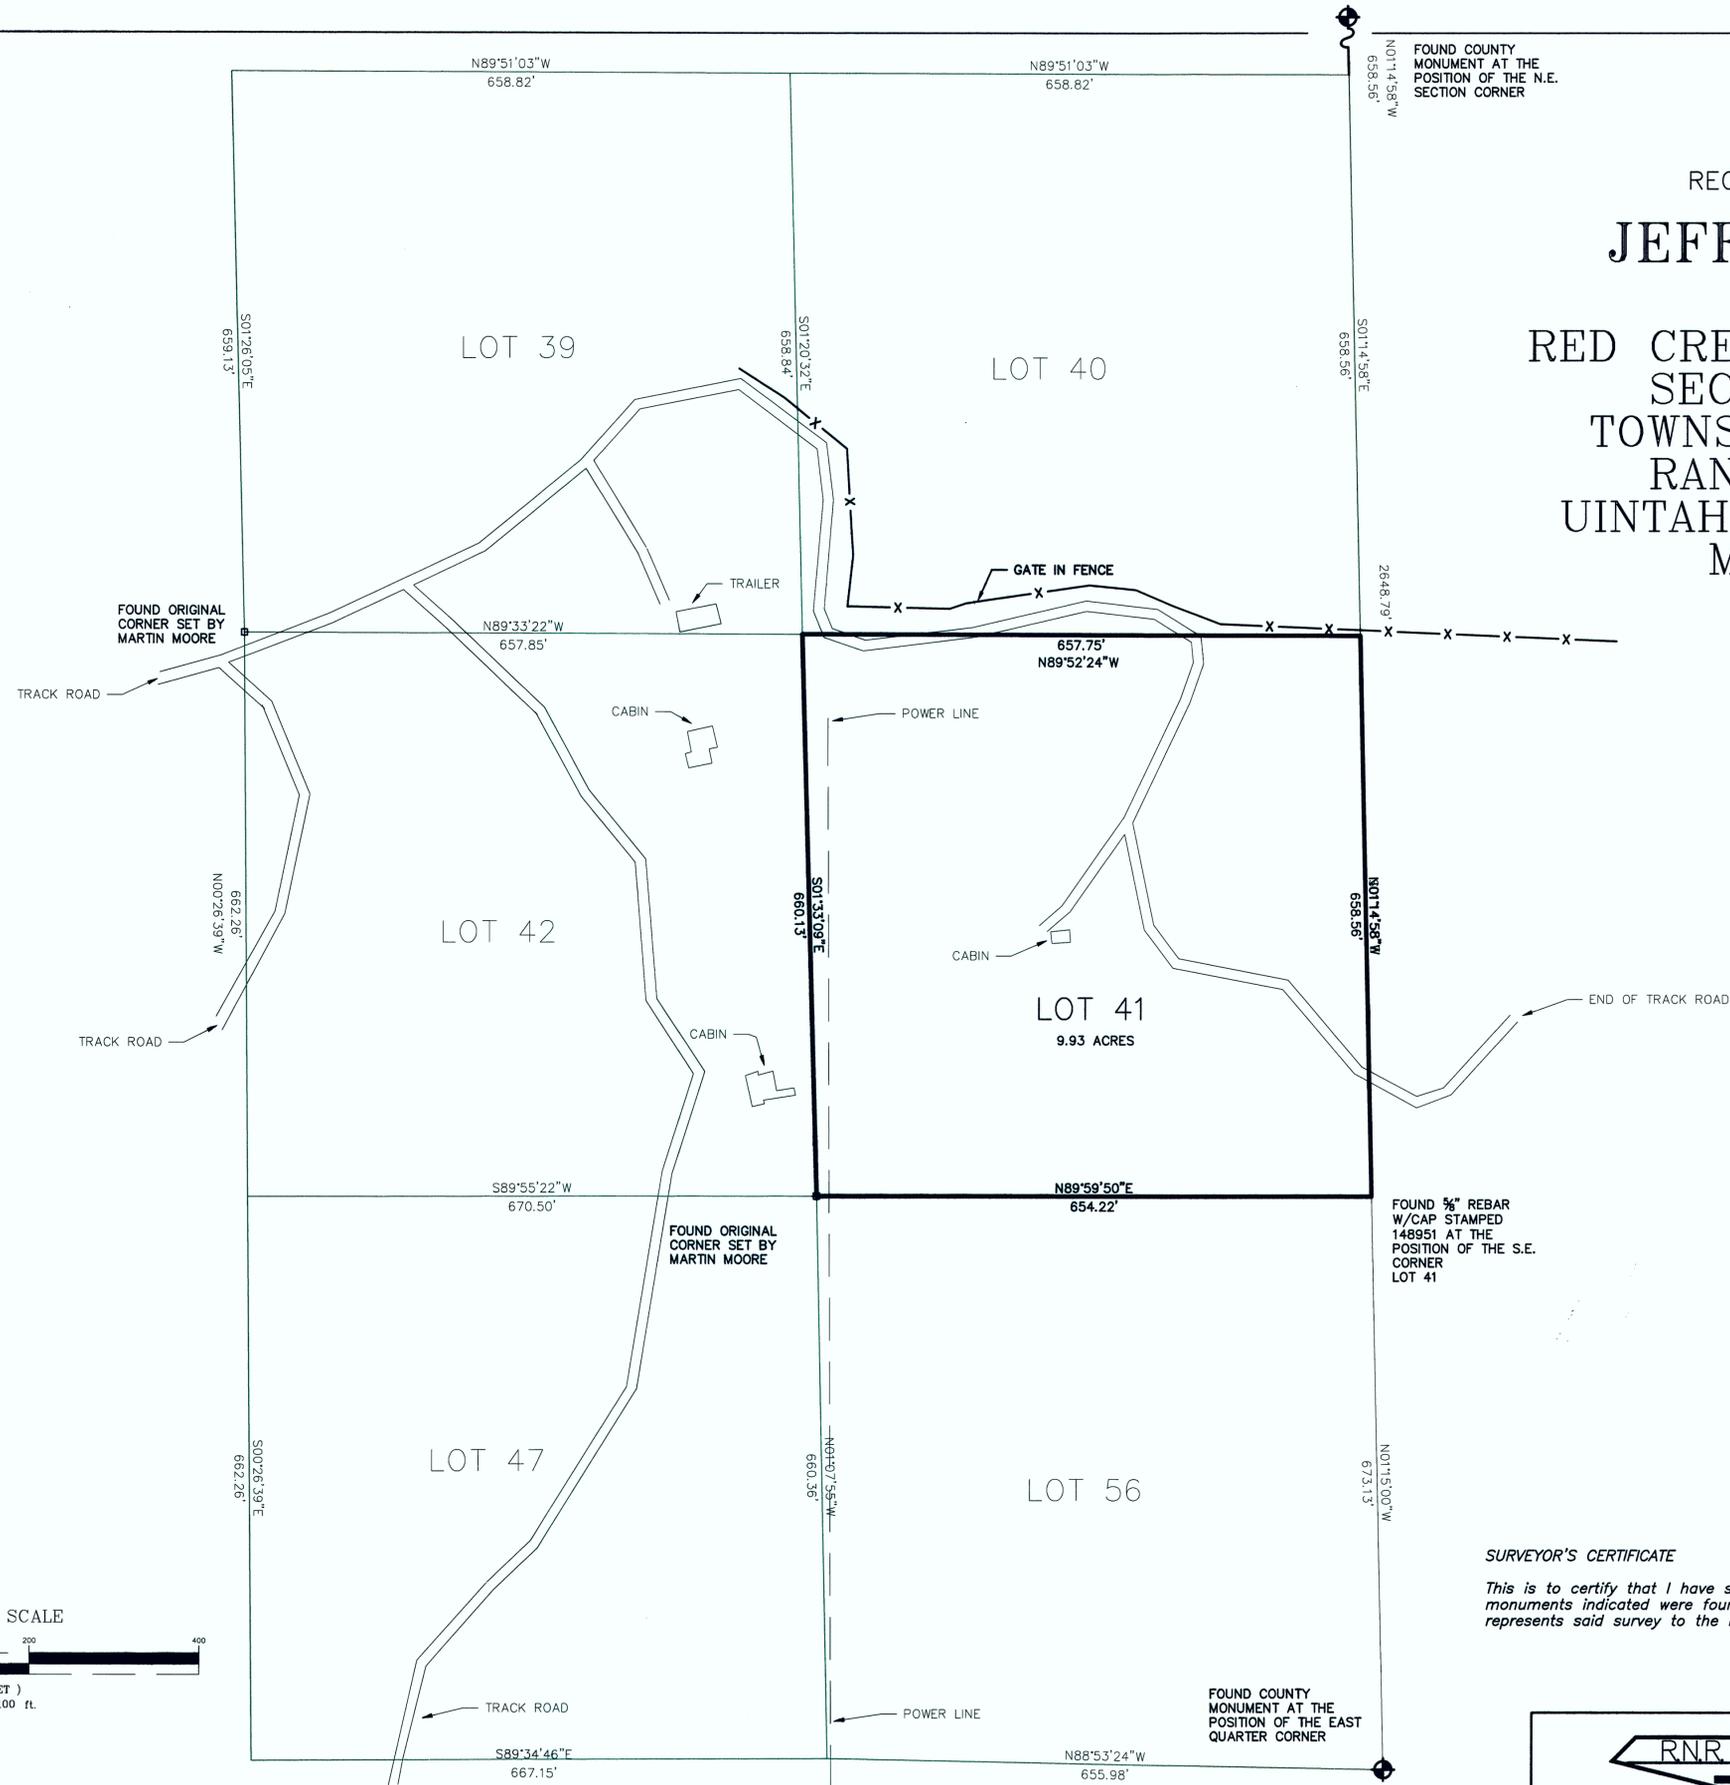

RECORD OF SURVEY FOR  
**JEFF STEVENS**  
 LOT 41  
 RED CREEK RANCHES  
 SECTION 28,  
 TOWNSHIP 3 SOUTH  
 RANGE 8 WEST  
 UTAH SPECIAL BASE &  
 MERIDIAN



LEGAL DESCRIPTION  
 LOT 41  
 RED CREEK RANCHES SUBDIVISION  
 ABOVE DESCRIBED PARCEL CONTAINS 10.00 ACRES.


FOUND 3/4" REBAR  
 W/CAP STAMPED  
 148951 AT THE  
 POSITION OF THE S.E.  
 CORNER  
 LOT 41

Rodney N. Rowley, Registered Land Surveyor,  
 Certificate No. 5561198, (Utah)



SURVEYOR'S CERTIFICATE  
 This is to certify that I have surveyed the parcel of land shown on this plat, and that the monuments indicated were found or set during said survey, and that this plat accurately represents said survey to the best of my knowledge.

County Surveyor's File # 2444

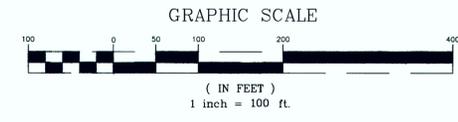

P.O. Box 250  
 Duchesne, Utah 84021  
 435-823-5556 435-738-2607

DRAWN BY: RR
SCALE: 1" = 100'
DATE: 10 OCT 2011
JOB NUMBER 2011-229