


RECORD OF SURVEY FOR

RON HURST

LOT 250
CEDAR MOUNTAIN NO. 9
PHASE V

SECTION 3,
TOWNSHIP 4 SOUTH
RANGE 7 WEST
UINTAH SPECIAL BASE &
MERIDIAN

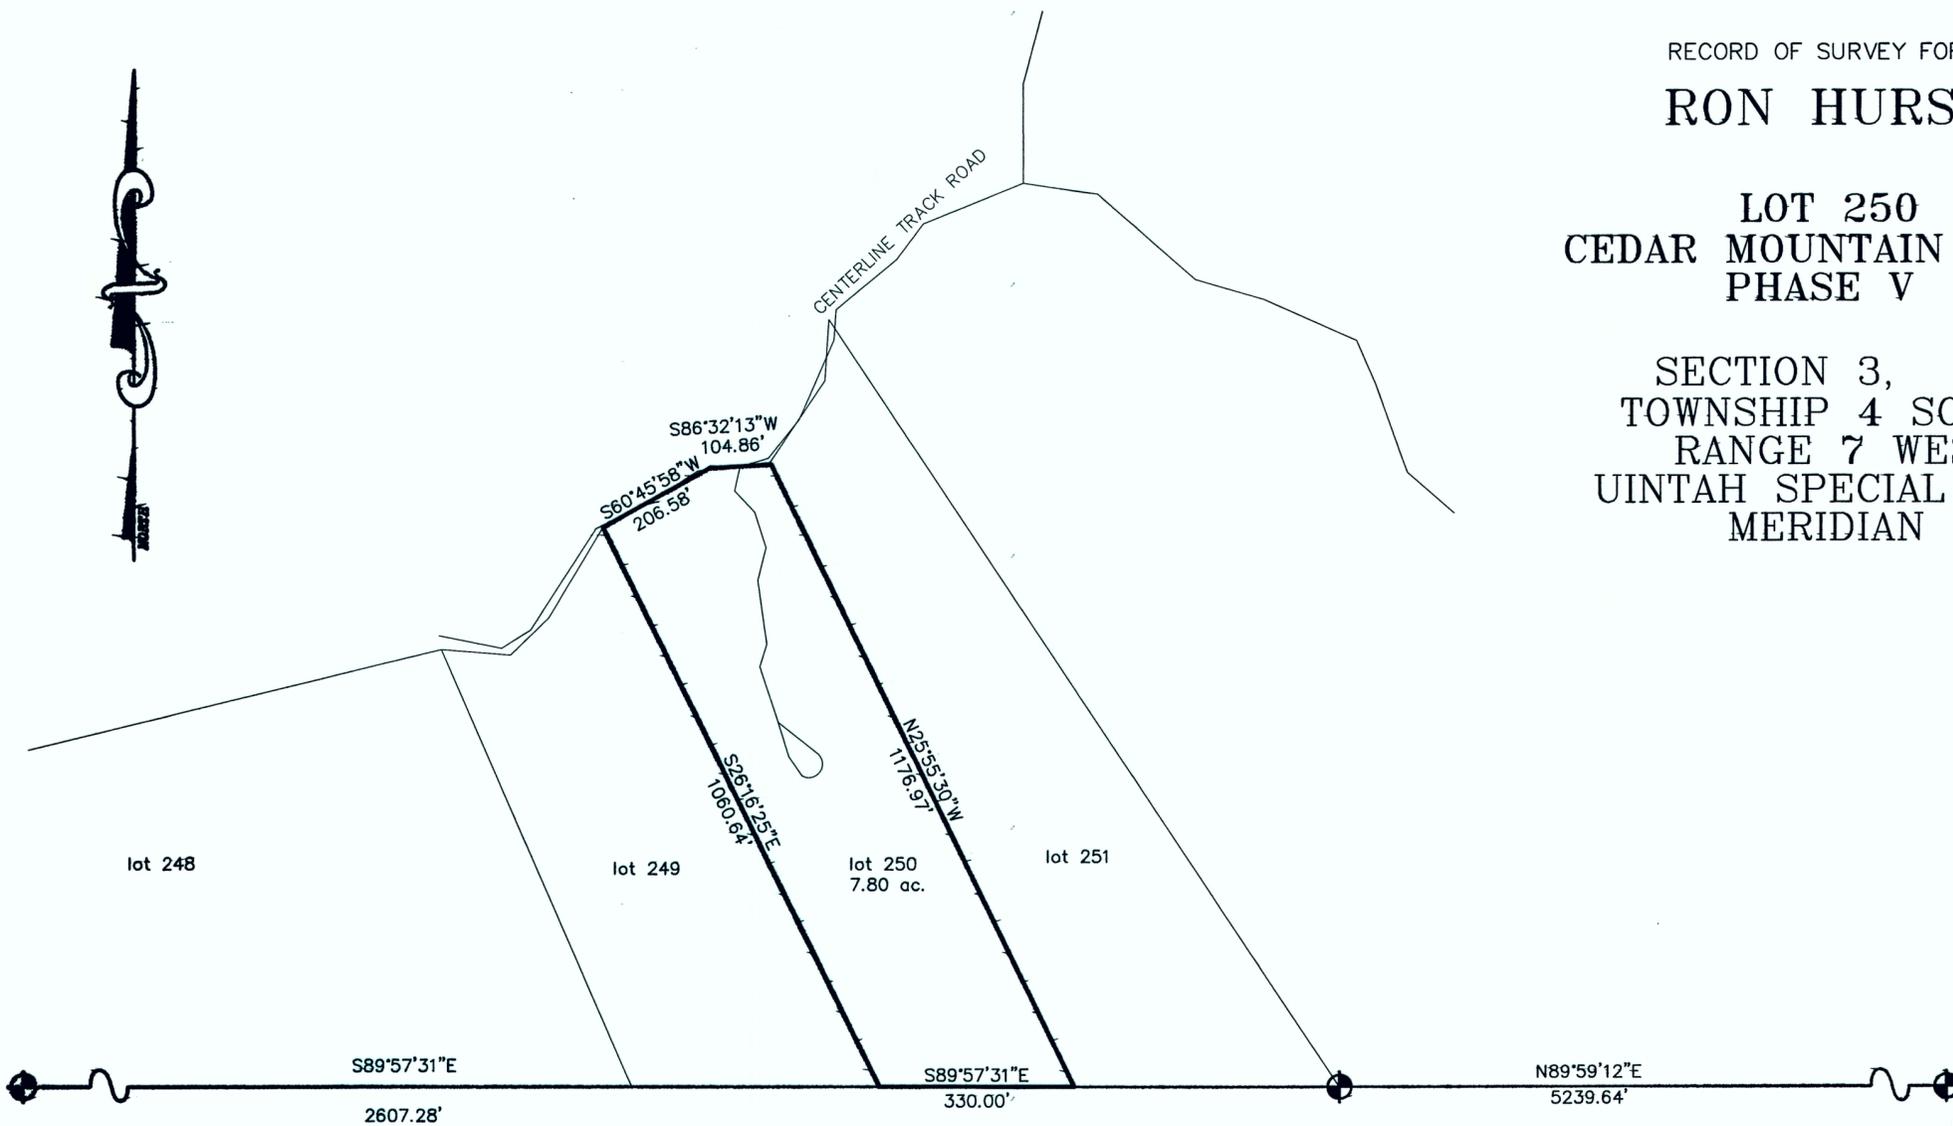

FOUND 1/2" REBAR AT THE POSITION OF THE SOUTH QUARTER CORNER SECTION 3

FOUND G.L.O. STONE AT THE POSITION OF THE S.E. SECTION CORNER SECTION 3.

FOUND G.L.O. STONE AND 5/8" REBAR AT THE POSITION OF THE S.E. SECTION CORNER SECTION 2.

SURVEYOR'S CERTIFICATE

This is to certify that I have surveyed the parcel of land shown on this plat, and that the monuments indicated were found or set during said survey, and that this plat accurately represents said survey to the best of my knowledge.



Rodney N. Rowley, Registered Land Surveyor,
Certificate No. 5561198, (Utah)

NARRATIVE
THIS SURVEY WAS PERFORMED AT THE REQUEST OF RON HURST WHO HAD JUST PURCHASED THE PARCEL. I FOUND THE NORTHEAST AND NORTHWEST CORNERS THAT MARTIN MOORE HAD SET IN 1979 ON THE SOUTH LINE OF THE ROAD AND USED THAT LINE TO EXTEND OUT TO THE CENTER OF THE ROAD (25') TO GET THE NORTH BOUNDARY LINE.

GRAPHIC SCALE



(IN FEET)
1 inch = 200 ft.

RNR SURVEYING INC.

P.O. Box 250
Duchesne, Utah 84021
435-823-5556 435-738-2607

County Surveyor's File # 2539

DRAWN BY: RR

SCALE: 1" = 200'

DATE: 30 APR 2007

JOB NUMBER 2007-82