


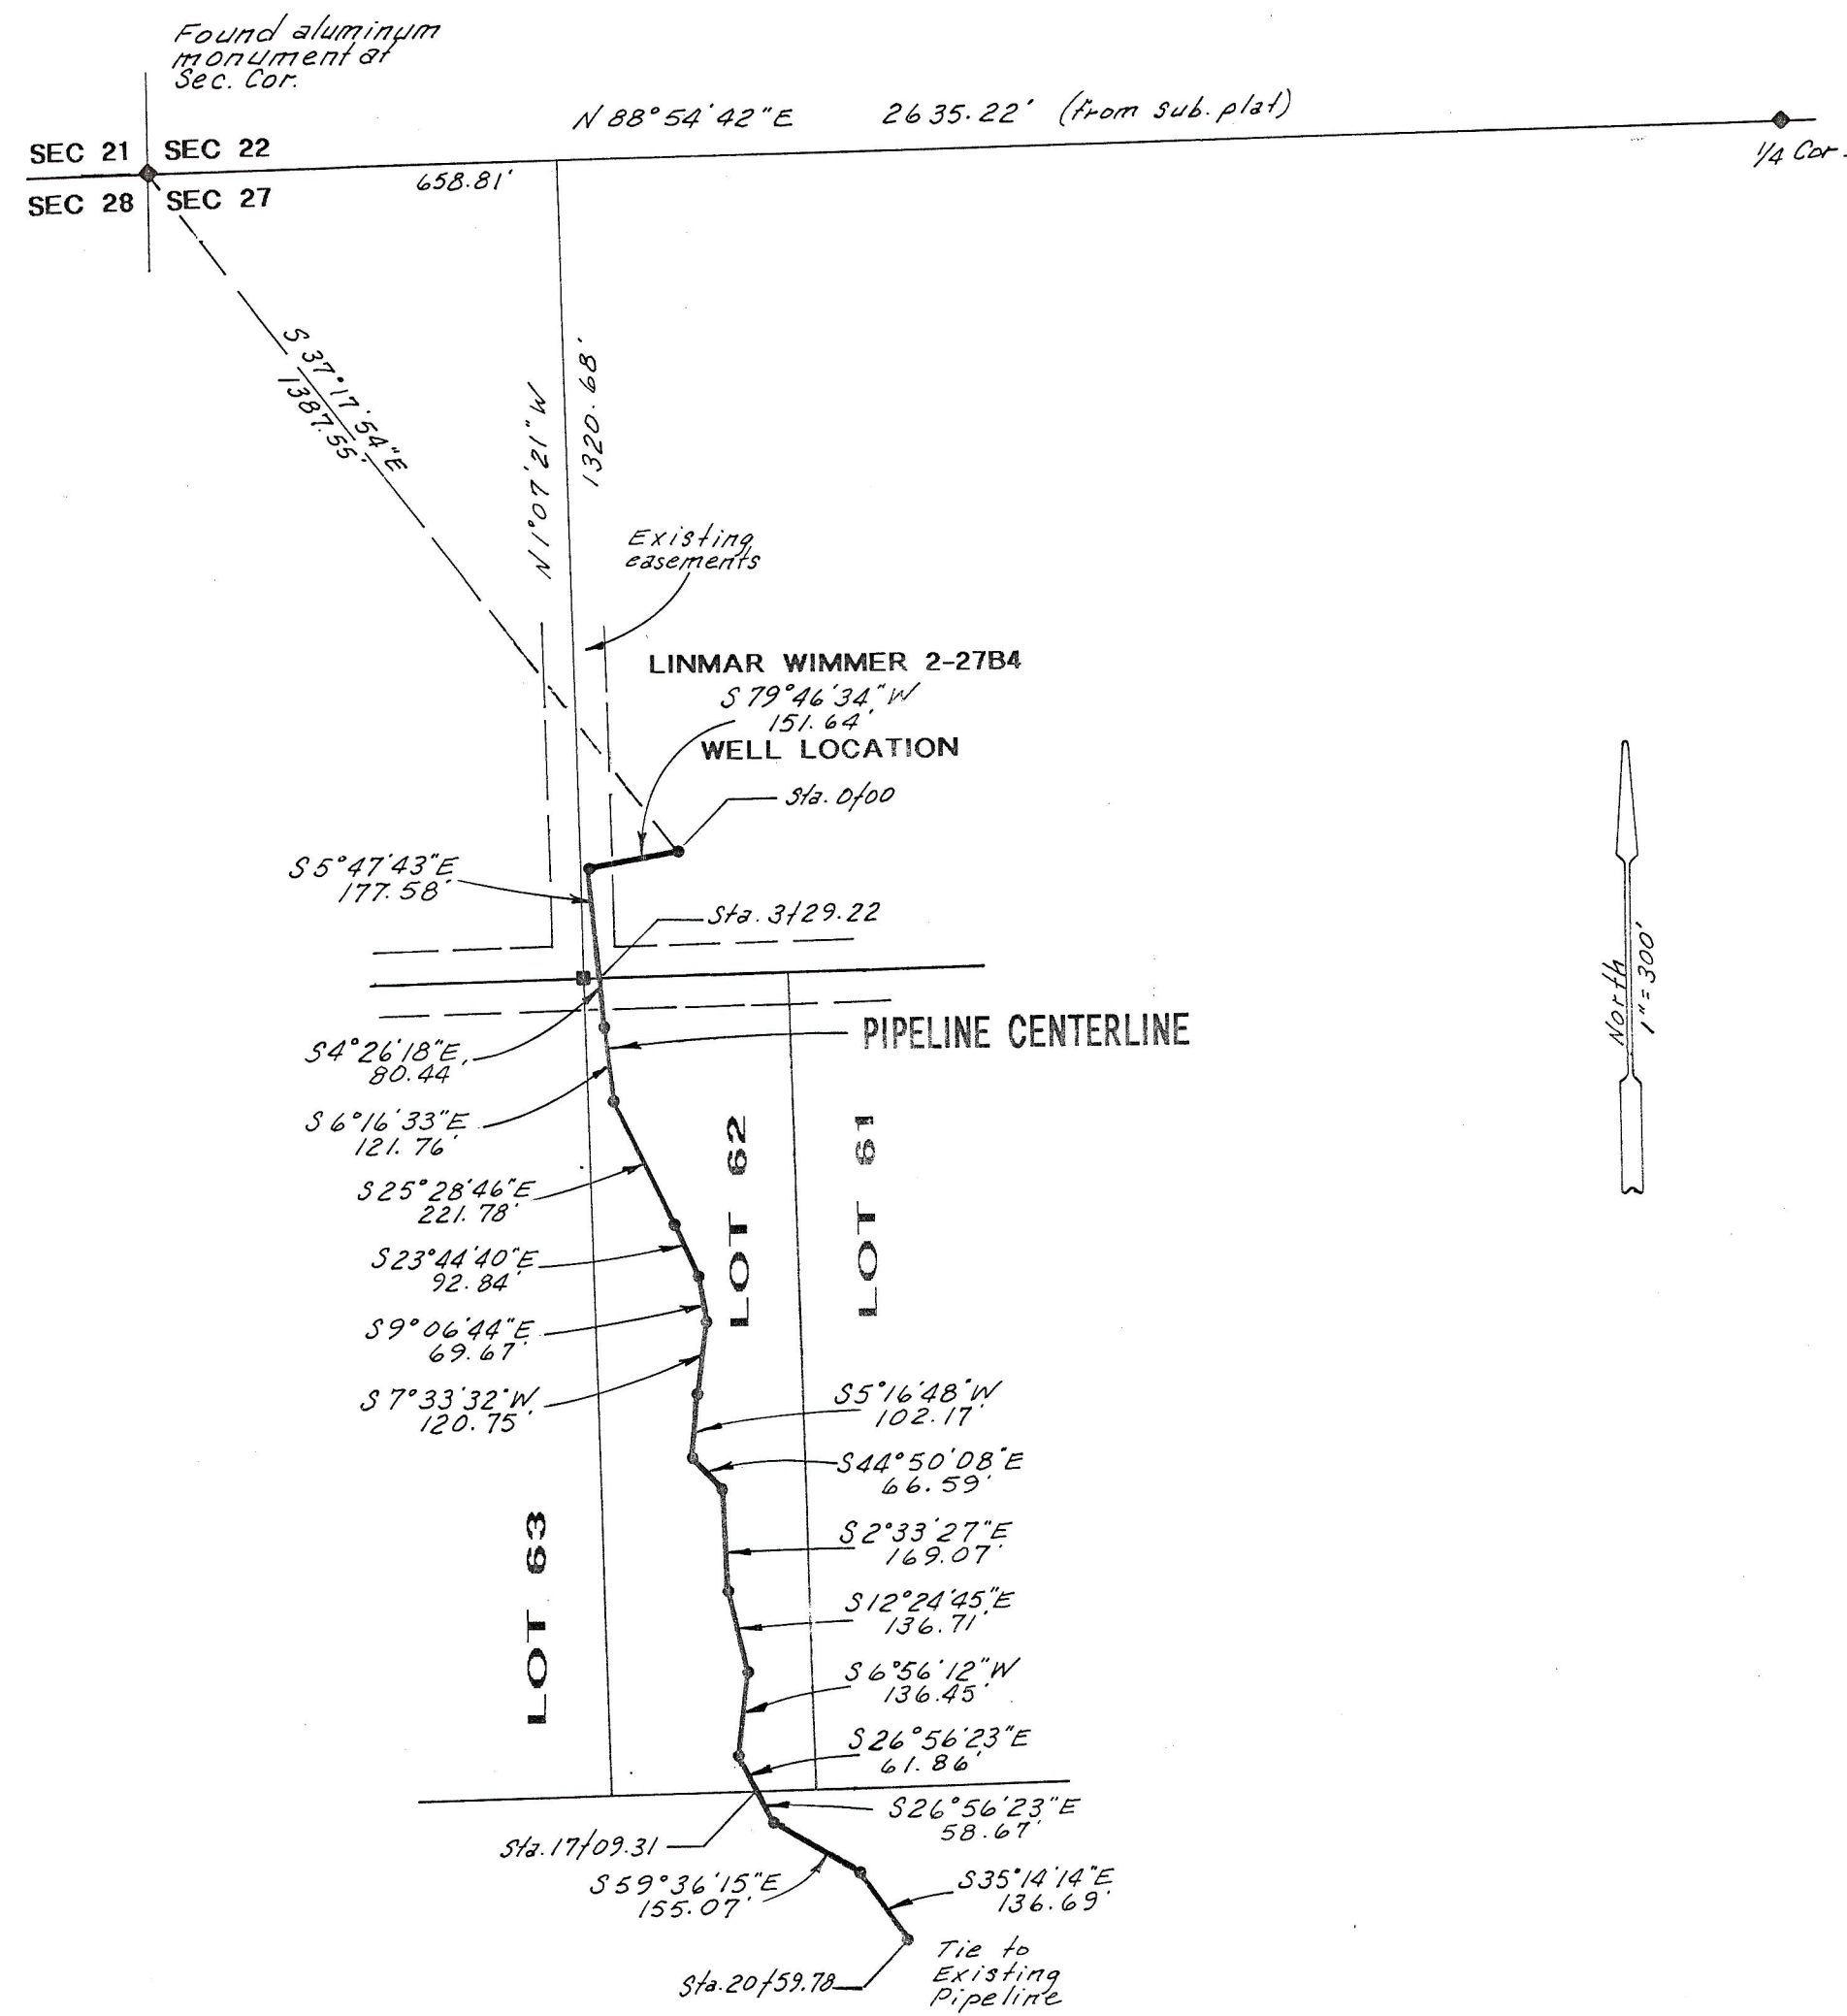

PIPELINE RIGHT-OF-WAY SURVEY FOR

LINMAR PETROLEUM COMPANY


WIMMER 2-27B4

SECTION 27, TOWNSHIP 2 SOUTH, RANGE 4 WEST
UINTAH SPECIAL BASE AND MERIDIAN

SURVEYOR'S CERTIFICATE

This is to certify that I have surveyed the pipeline right-of-way shown on this plat, and that the monuments indicated were found or set during said survey, and that this plat accurately represents said survey to the best of my knowledge.

Jerry D. Allred
Jerry D. Allred, Registered Land
Surveyor, Cert. No. 3817 (Utah)

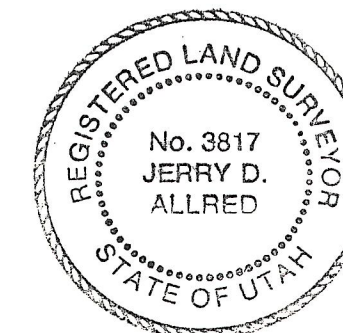

30 Dec '93 Duchesne County Surveyor # 281

	JERRY D. ALLRED & ASSOCIATES
	Surveying & Engineering Consultants
	121 North Center Street P.O. Drawer C
	DUCHESNE, UTAH 84021 (801) 738-5352

23 April '93

82-121-089