

DRAWING

SAFECO PRODUCTS
REORDER BY PART NUMBER 6551

DRAWING NUMBER

~~734~~ 777

SAFECO PRODUCTS • NEW HOPE, MINNESOTA
REORDER BY PART NUMBER 6551

DRAWING NUMBER

SAFECO PRODUCTS • NEW HOPE, MINNESOTA
REORDER BY PART NUMBER 6551

BOUNDARY SURVEY FOR
VERN WRIGHT
245 W. 300 S.
HEBER CITY, UTAH


PLAT "B"
ARGYLE CANYON ESTATES
DUCHESNE COUNTY, UTAH

SURVEYOR'S CERTIFICATE

I, Clinton S. Peatross, Duchesne, Utah, do hereby certify that I am a Registered Land Surveyor, and that I hold License No. 155666, as prescribed by the laws of the state of Utah, and that I have made a survey of part of the lot line between Lots 155(37) and 156(38) of Plat "B", Argyle Canyon Estates, Duchesne County, Utah. I further certify that the visible improvements effecting the boundary of said line, are as shown on this plat.

11/14/97
Date

Clinton S. Peatross
Clinton S. Peatross

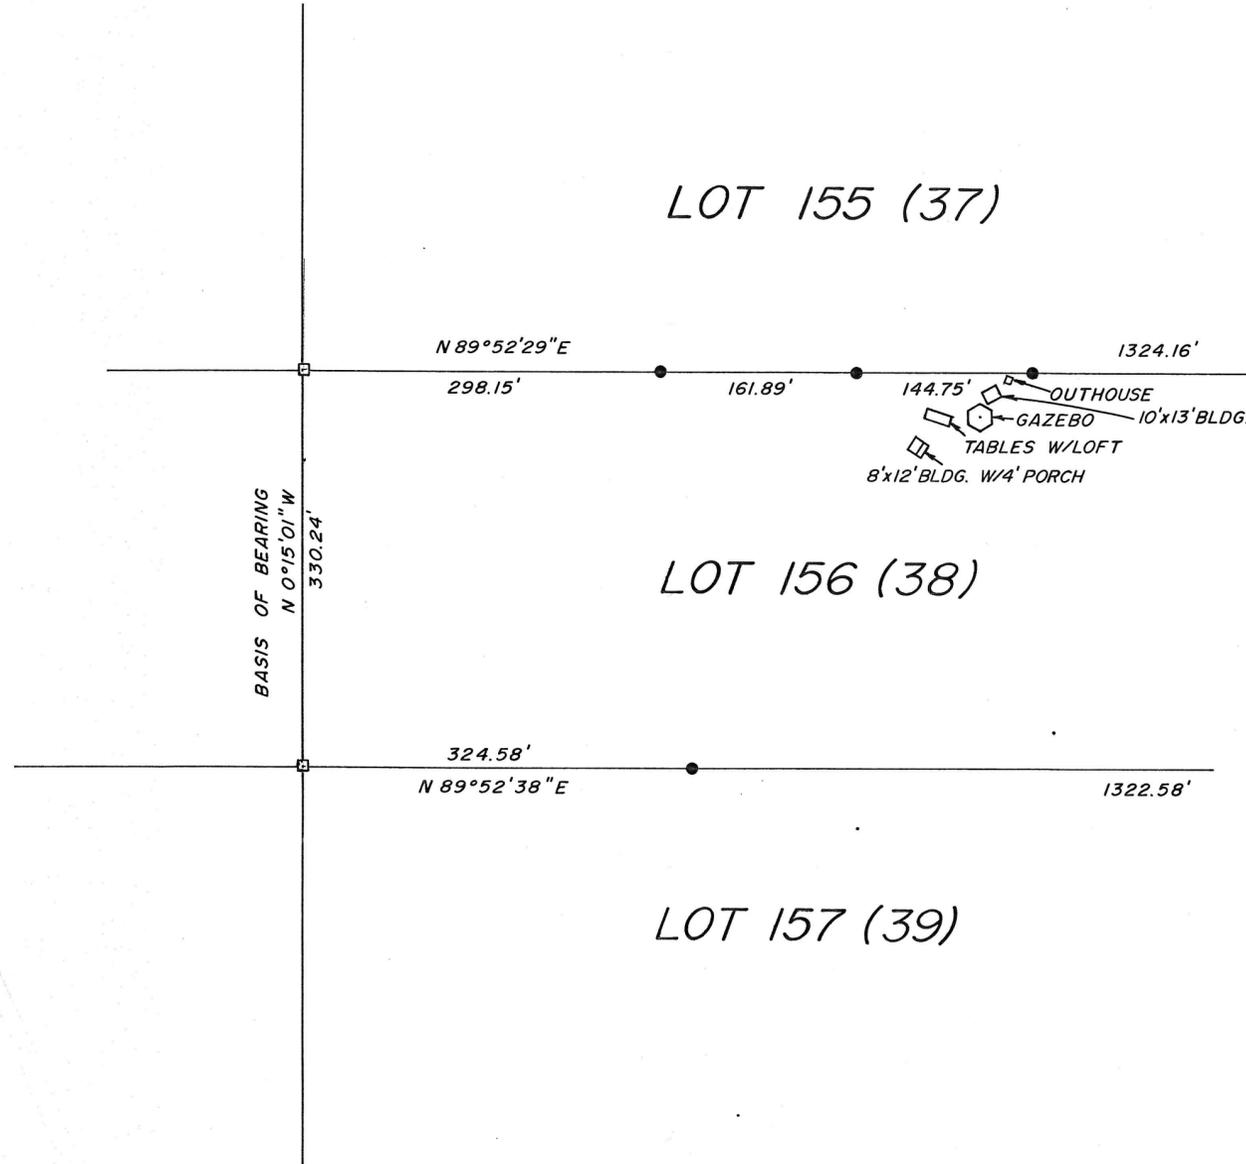

SCALE 1"=200'
●=1/2"x24" REBAR SET DURING THIS SURVEY
□=REBAR WITH ALUMINUM CAPS FOUND

Court Surveyor's File No. 777 JOB #734
PREPARED BY
PEATROSS LAND SURVEYS
REGISTERED LAND SURVEYOR
P.O. BOX 271
DUCHESNE, UT 84021
(801) 738-2386