

BOUNDARY SURVEY FOR
RICCARDO TERZO
 5600 SOUTH 616 EAST
 MURRAY, UT 84107

LOTS 13, 14, & 15
 PLAT 7, MT. TABBY SPRINGS
 DUCHESNE COUNTY, UTAH

SURVEYOR'S CERTIFICATE

I, Clinton S. Peatross, Duchesne, Utah, do hereby certify that I am a Registered Land Surveyor, and that I hold License No. 155666, as prescribed by the laws of the state of Utah, and that I have made a survey of the following described tracts of land:


PROPERTY DESCRIPTION

Lots 13, 14, & 15 of Plat 7, Mt. Tabby Springs, Duchesne County, Utah.

I further certify that the visible improvements effecting the boundaries of the above described tracts of land, are as shown on this plat.


1/18/99
 Date

Clinton S. Peatross
 Clinton S. Peatross

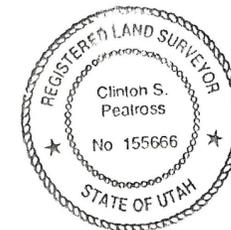

SCALE 1" = 50'

● = 1/2" x 24" REBAR SET DURING THIS SURVEY
 ⊙ = 1/2" REBAR FOUND DURING THIS SURVEY

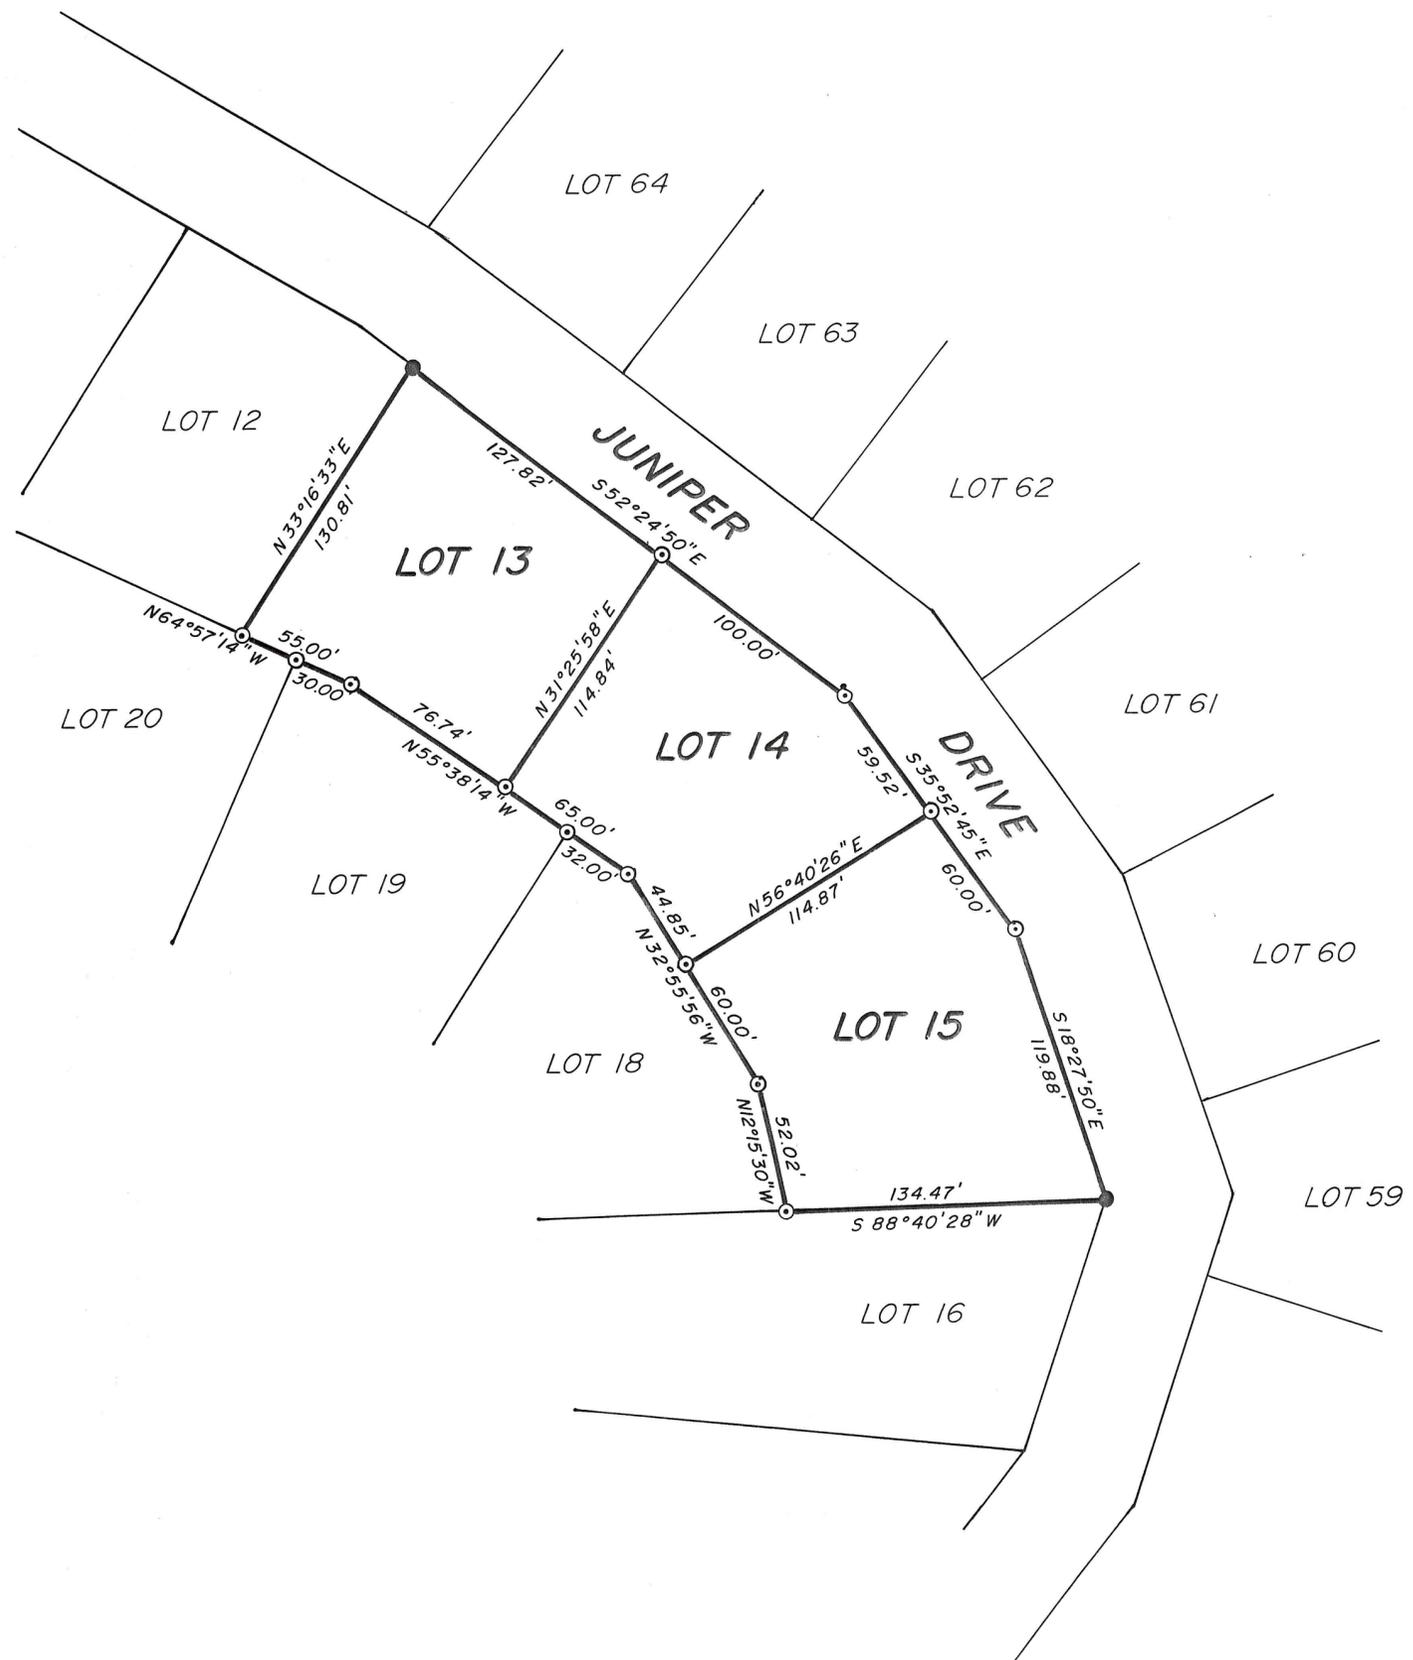

County Surveyor's File # 889

PREPARED BY
PEATROSS LAND SURVEYS
 P.O. BOX 271
 DUCHESNE, UTAH
 (435) 738-5753