



# SECTION 24, T.11S., R.10E., S.L.B.&M.

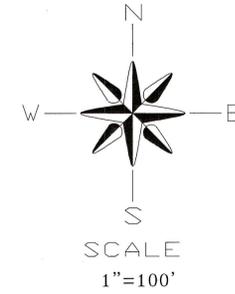

LUDLOW ENGINEERING  
AND LAND SURVEYING



645 NORTH MAIN ST.  
NEPHI, UTAH 84648  
PHONE: (435)623-0897  
FAX: (435)623-2381

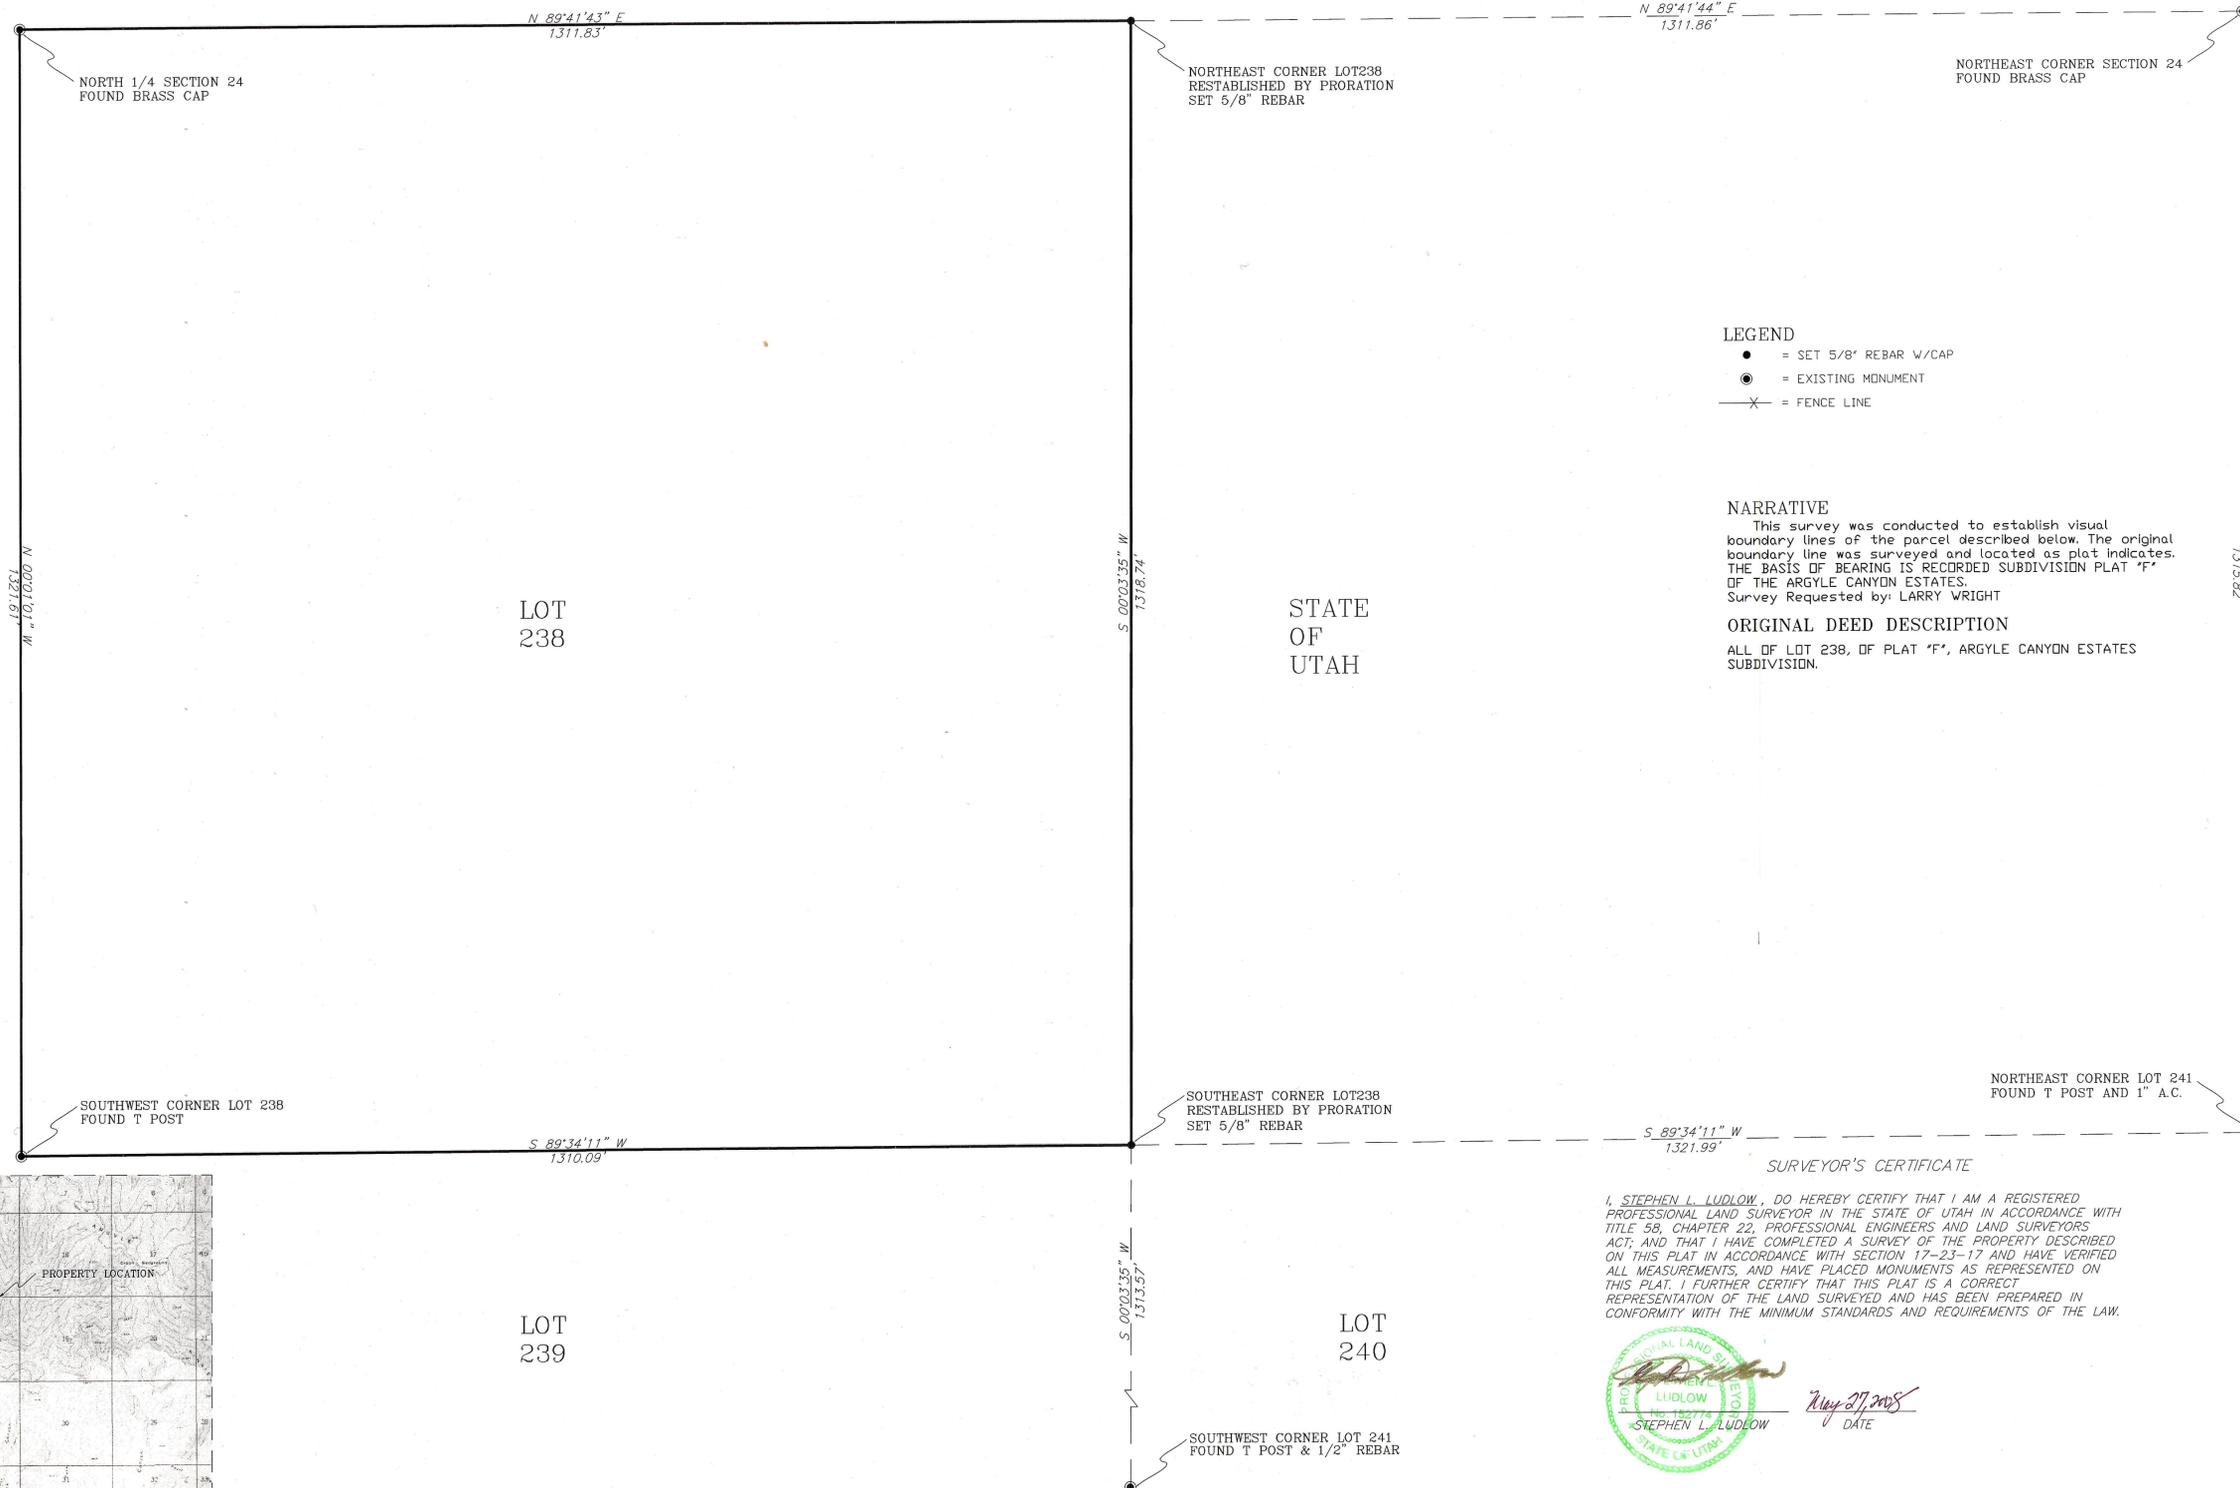

- LEGEND**
- = SET 5/8" REBAR W/CAP
  - = EXISTING MONUMENT
  - X- = FENCE LINE

**NARRATIVE**  
This survey was conducted to establish visual boundary lines of the parcel described below. The original boundary line was surveyed and located as plat indicates. THE BASIS OF BEARING IS RECORDED SUBDIVISION PLAT 'F' OF THE ARGYLE CANYON ESTATES.  
Survey Requested by: LARRY WRIGHT

**ORIGINAL DEED DESCRIPTION**  
ALL OF LOT 238, OF PLAT 'F', ARGYLE CANYON ESTATES SUBDIVISION.


STATE  
OF  
UTAH

**SURVEYOR'S CERTIFICATE**

I, STEPHEN L. LUDLOW, DO HEREBY CERTIFY THAT I AM A REGISTERED PROFESSIONAL LAND SURVEYOR IN THE STATE OF UTAH IN ACCORDANCE WITH TITLE 58, CHAPTER 22, PROFESSIONAL ENGINEERS AND LAND SURVEYORS ACT; AND THAT I HAVE COMPLETED A SURVEY OF THE PROPERTY DESCRIBED ON THIS PLAT IN ACCORDANCE WITH SECTION 17-23-17 AND HAVE VERIFIED ALL MEASUREMENTS, AND HAVE PLACED MONUMENTS AS REPRESENTED ON THIS PLAT. I FURTHER CERTIFY THAT THIS PLAT IS A CORRECT REPRESENTATION OF THE LAND SURVEYED AND HAS BEEN PREPARED IN CONFORMITY WITH THE MINIMUM STANDARDS AND REQUIREMENTS OF THE LAW.



May 27, 2008  
DATE

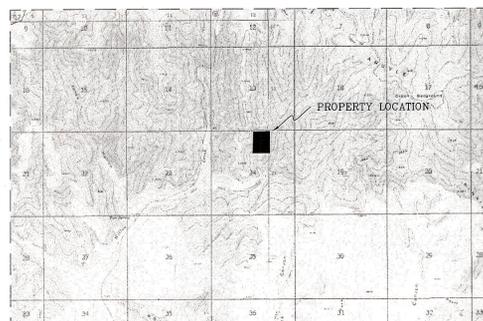

LOT 238 PLAT "F"  
ARGYLE CANYON  
ESTATES

SURVEY FOR:  
LARRY WRIGHT

DATE:	11-1-2007
PROJECT NO.:	LE 2078
CAD DWG FILE:	LE2078 CARLSON
DRAWN BY:	MP
CHECKED BY:	TJL

SHEET 1 TOTAL OF 1