


BILL BARRETT CORPORATION

PROPERTY SURVEY

LOCATED IN THE SE 1/4 SW 1/4
OF SECTION 23, T11S, R15E, S.L.B.&M.
DUCHESNE COUNTY, UTAH

SECTION 23, T11S, R15E, S.L.B.&M.

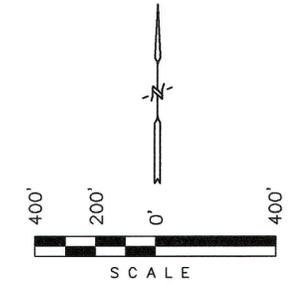

BASIS OF BEARINGS

BASIS OF BEARINGS IS A G.P.S. OBSERVATION.

ORIGINAL DESCRIPTION

SE 1/4 SW 1/4 OF SECTION 23, T11S, R15E, S.L.B.&M.

REVISED DESCRIPTION

NONE REQUIRED.

SURVEYORS NARRATIVE

BILL BARRETT CORPORATION REQUESTED A SURVEY OF THE SE 1/4 SW 1/4 OF SECTION 23, T11S, R15E, S.L.B.&M. WE FOUND AND USED FOR SURVEY CONTROL THE SECTION CORNERS AS SHOWN ON THIS PLAT.

COUNTY SURVEYOR'S CERTIFICATE

THE DUCHESNE COUNTY SURVEYOR HAS CHECKED THIS PLAT FOR FORM AND ADHERENCE TO THE STATE OF UTAH REQUIREMENTS FOR ITEMS TO BE ON A SURVEYOR'S PLAT FOR RECORDING WITH THE COUNTY SURVEYOR'S OFFICE, ON THIS _____ DAY OF _____, 20__.

THE DUCHESNE COUNTY SURVEYOR

FILE NO. _____ FEE PAID \$ _____ AT THE REQUEST OF UTAH ENGINEERING AND LAND SURVEYING, THIS _____ DAY OF _____, 20__.


CERTIFICATE

THIS IS TO CERTIFY THAT THE ABOVE PLAT WAS PREPARED FROM FIELD NOTES OF ACTUAL SURVEYS MADE BY ME OR UNDER MY SUPERVISION AND THAT THE SAME ARE TRUE AND CORRECT TO THE BEST OF MY KNOWLEDGE AND BELIEF.

ROBERT L. KAY
REGISTERED LAND SURVEYOR
REGISTRATION NO. 161319
STATE OF UTAH

Co. SURVEYOR'S FILE # 1766

UINTAH ENGINEERING & LAND SURVEYING PHONE: (435) 789-1017 85 SOUTH 200 EAST - VERNAL, UTAH 84078	
SCALE: 1" = 400'	DATE: 05-02-06
SURVEYED BY: D.R. A.H.	DRAWN BY: C.G.
WEATHER: WARM	FILE: 3 2 1 6 9

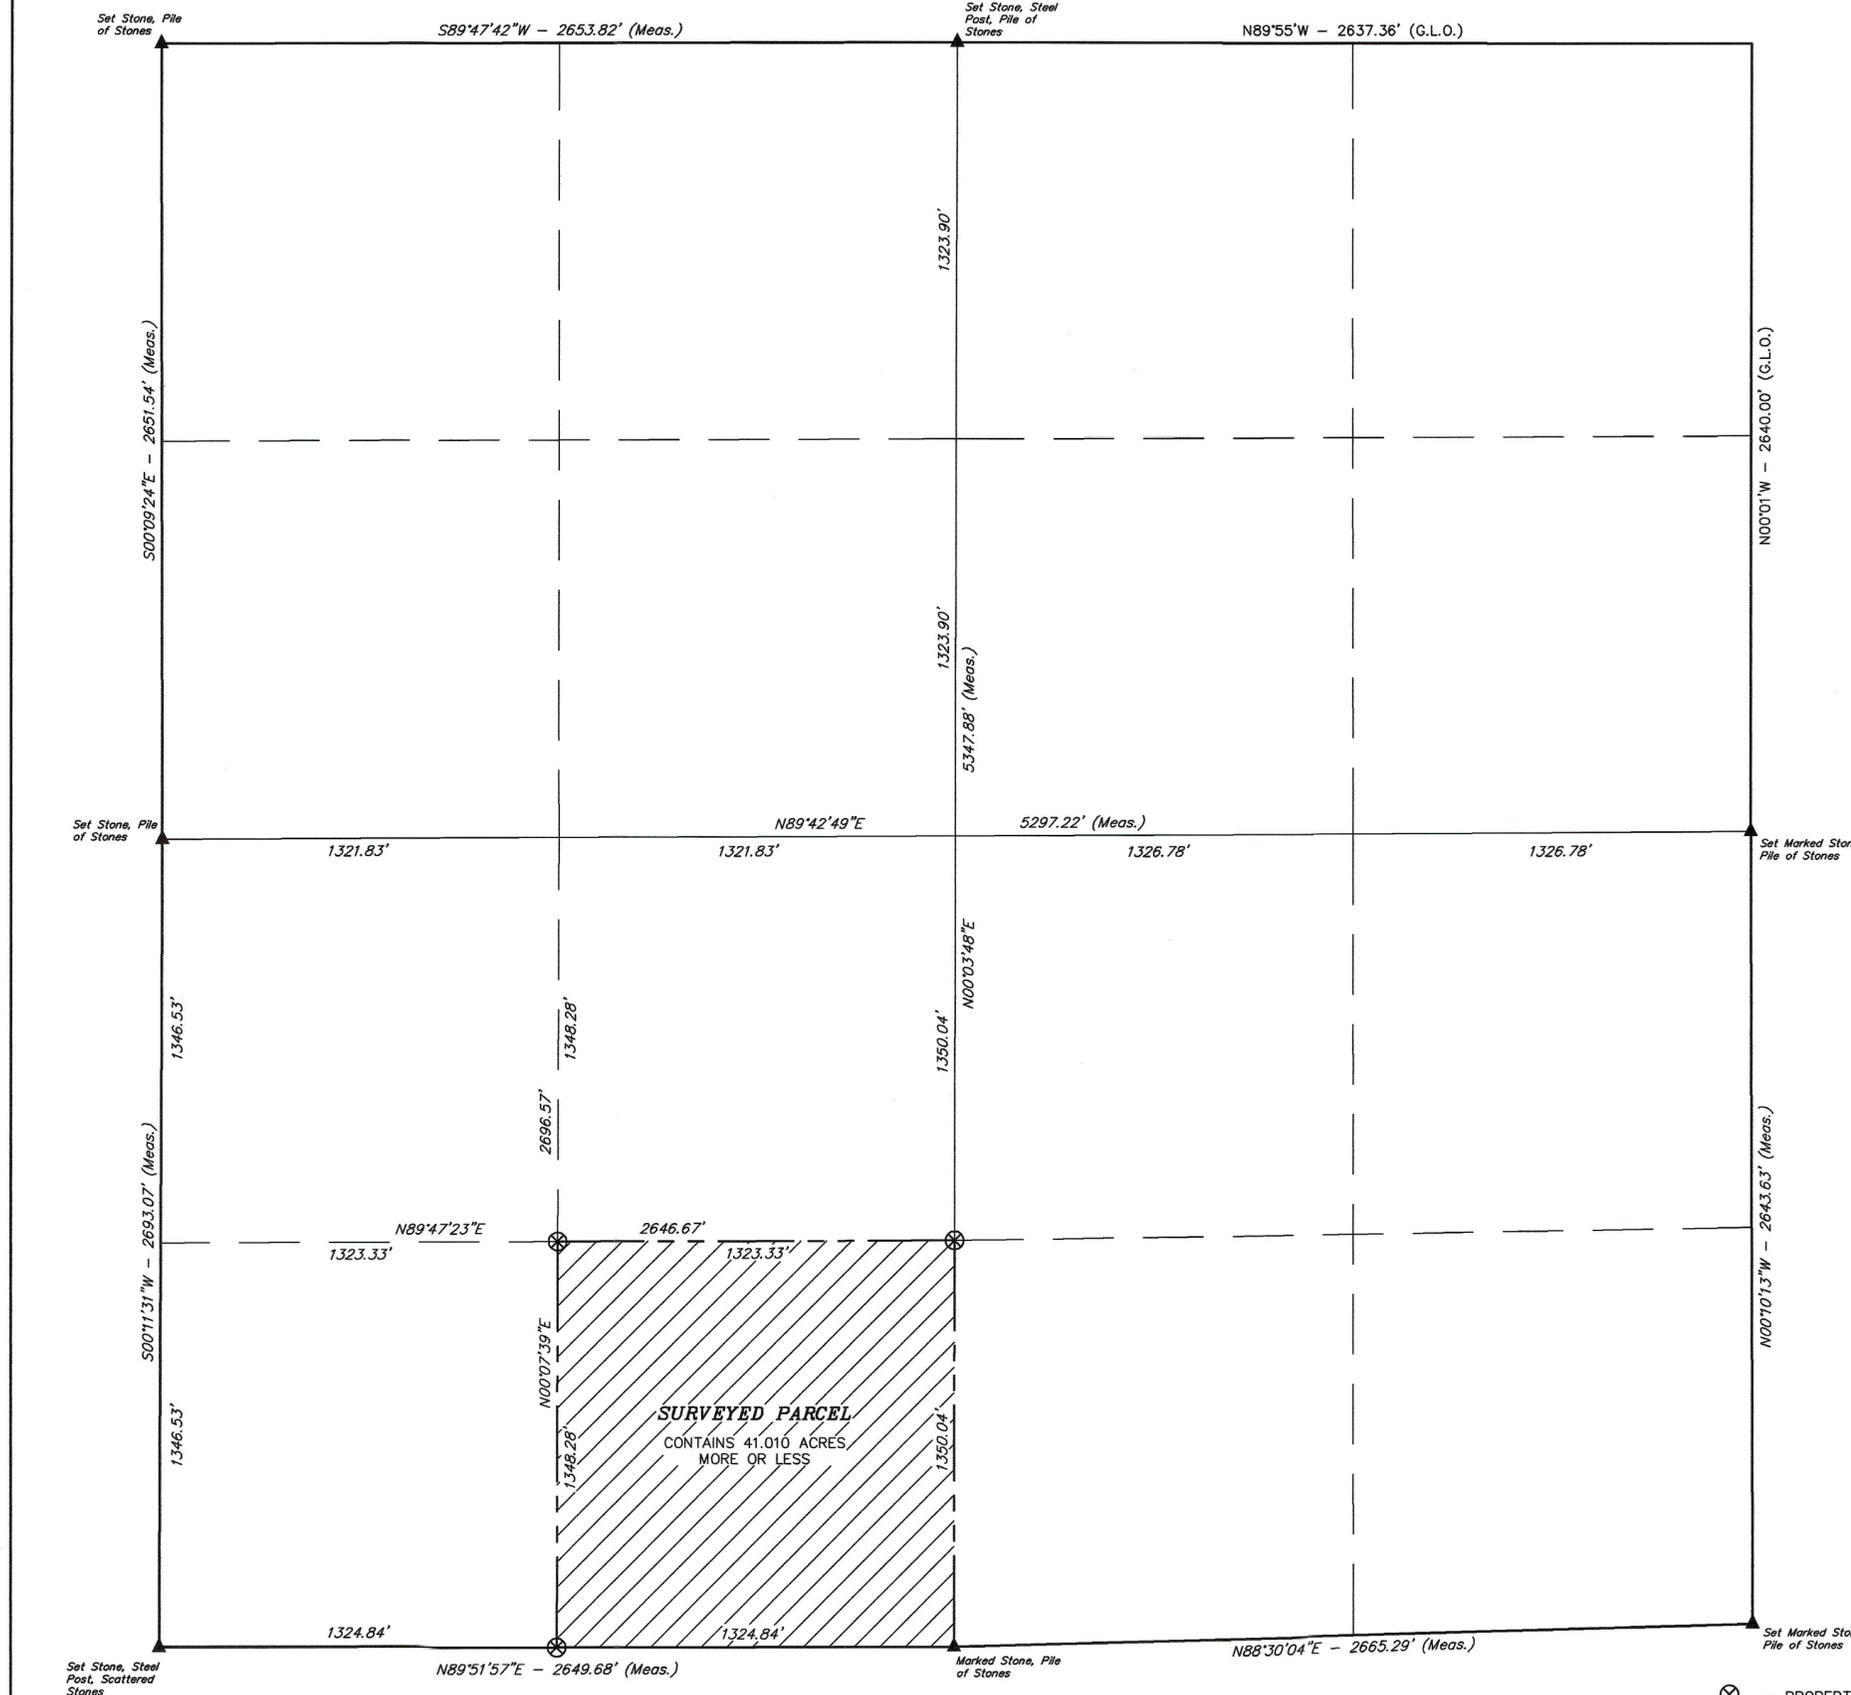

- ⊗ = PROPERTY CORNERS (SET 2 1/2" ALUM. CAP ON 5/8" REBAR RLS #138394)
- ▲ = SECTION CORNERS LOCATED.

SAFCO PRODUCTS • NEW HOPE, MINNESOTA
 REORDER BY PART NUMBER 6551
 POSITION LINE OF PLAT TO THIS LINE