


BILL BARRETT CORPORATION

PROPERTY SURVEY

LOCATED IN THE SW 1/4 SW 1/4
OF SECTION 24, T11S, R15E, S.L.B.&M.
DUCHESNE COUNTY, UTAH

SECTION 24, T11S, R15E, S.L.B.&M.

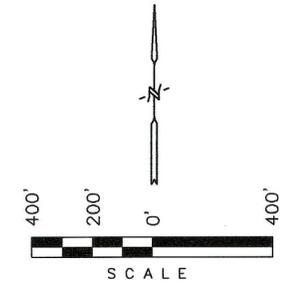

BASIS OF BEARINGS

BASIS OF BEARINGS IS A G.P.S. OBSERVATION.

ORIGINAL DESCRIPTION

SW 1/4 SW 1/4 OF SECTION 24, T11S, R15E, S.L.B.&M.

REVISED DESCRIPTION

NONE REQUIRED.

SURVEYORS NARRATIVE

BILL BARRETT CORPORATION REQUESTED A SURVEY OF THE SW 1/4 SW 1/4 OF SECTION 24, T11S, R15E, S.L.B.&M. WE FOUND AND USED FOR SURVEY CONTROL THE SECTION CORNERS AS SHOWN ON THIS PLAT.

COUNTY SURVEYOR'S CERTIFICATE

THE DUCHESNE COUNTY SURVEYOR HAS CHECKED THIS PLAT FOR FORM AND ADHERENCE TO THE STATE OF UTAH REQUIREMENTS FOR ITEMS TO BE ON A SURVEYOR'S PLAT FOR RECORDING WITH THE COUNTY SURVEYOR'S OFFICE, ON THIS _____ DAY OF _____, 20__.

THE DUCHESNE COUNTY SURVEYOR


FILE NO. _____ FEE PAID \$ _____ AT THE REQUEST OF UNTAH ENGINEERING AND LAND SURVEYING, THIS _____ DAY OF _____, 20__.

CERTIFICATE

THIS IS TO CERTIFY THAT THE ABOVE PLAT WAS PREPARED FROM FIELD NOTES OF ACTUAL SURVEYS MADE BY ME OR UNDER MY SUPERVISION AND THAT THE SAME ARE TRUE AND CORRECT TO THE BEST OF MY KNOWLEDGE AND BELIEF.

Robert Barrett
REGISTERED LAND SURVEYOR
REGISTRATION NO. 161319
STATE OF UTAH
Co. Surveyor's File # 1767

UELS UNTAH ENGINEERING & LAND SURVEYING	
PHONE: (435) 789-1017	
85 SOUTH 200 EAST - VERNAL, UTAH 84078	
SCALE: 1" = 400'	DATE: 05-04-06
SURVEYED BY: D.R. A.H.	DRAWN BY: C.G.
WEATHER: WARM	FILE: 3 2 1 7 1

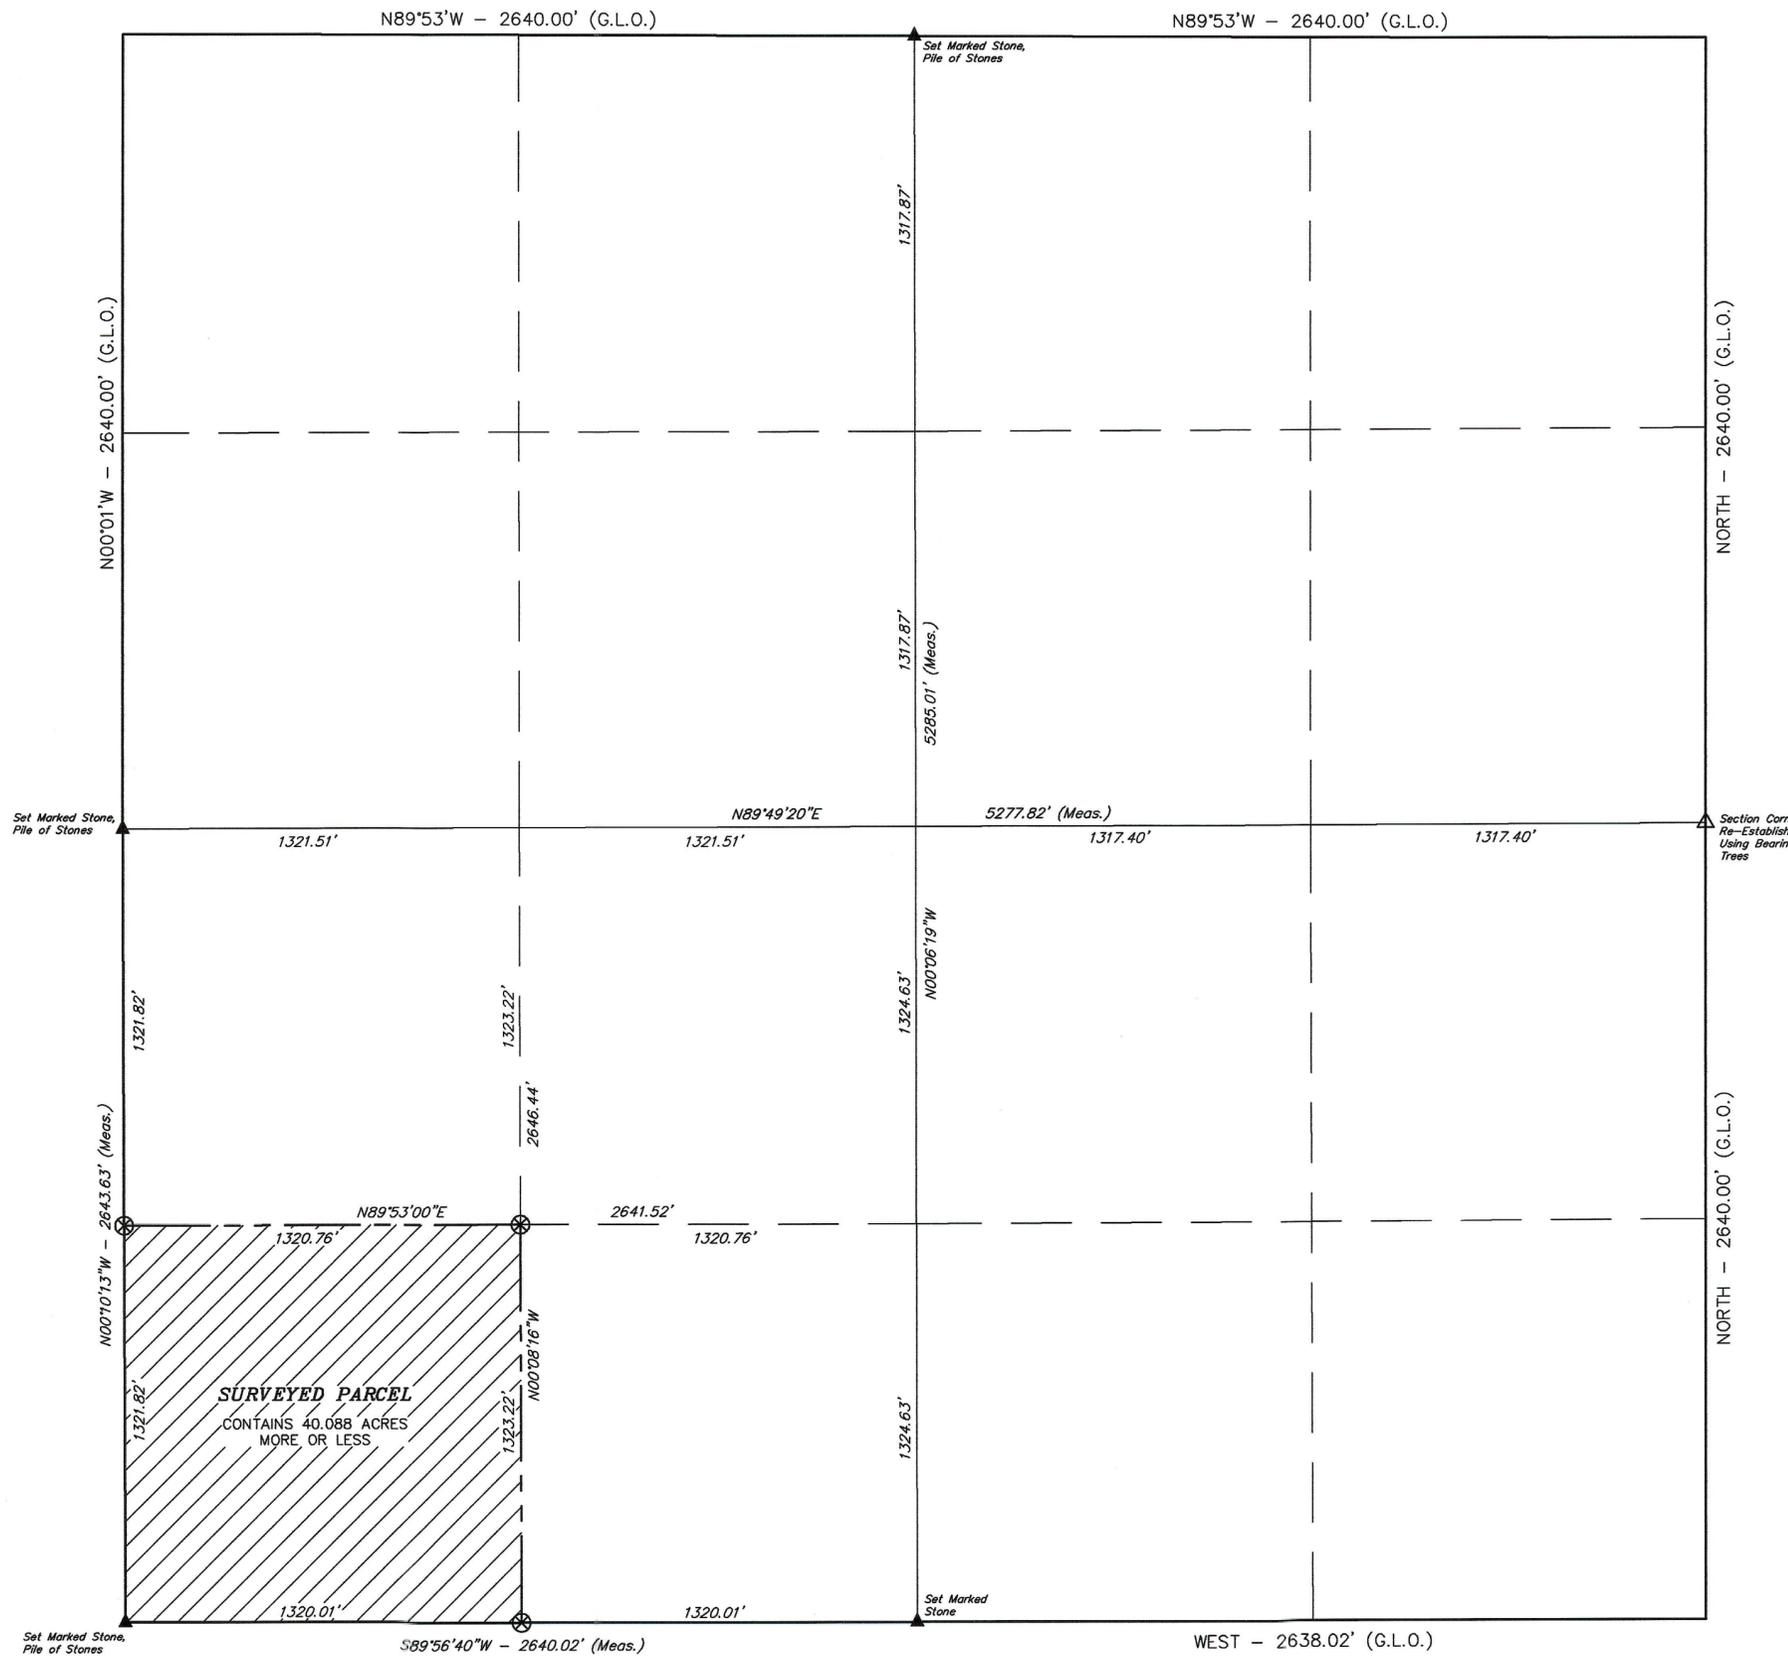

- ⊗ = PROPERTY CORNERS (SET 2 1/2" ALUM. CAP ON 5/8" REBAR RLS #138394)
- ▲ = SECTION CORNERS LOCATED.