
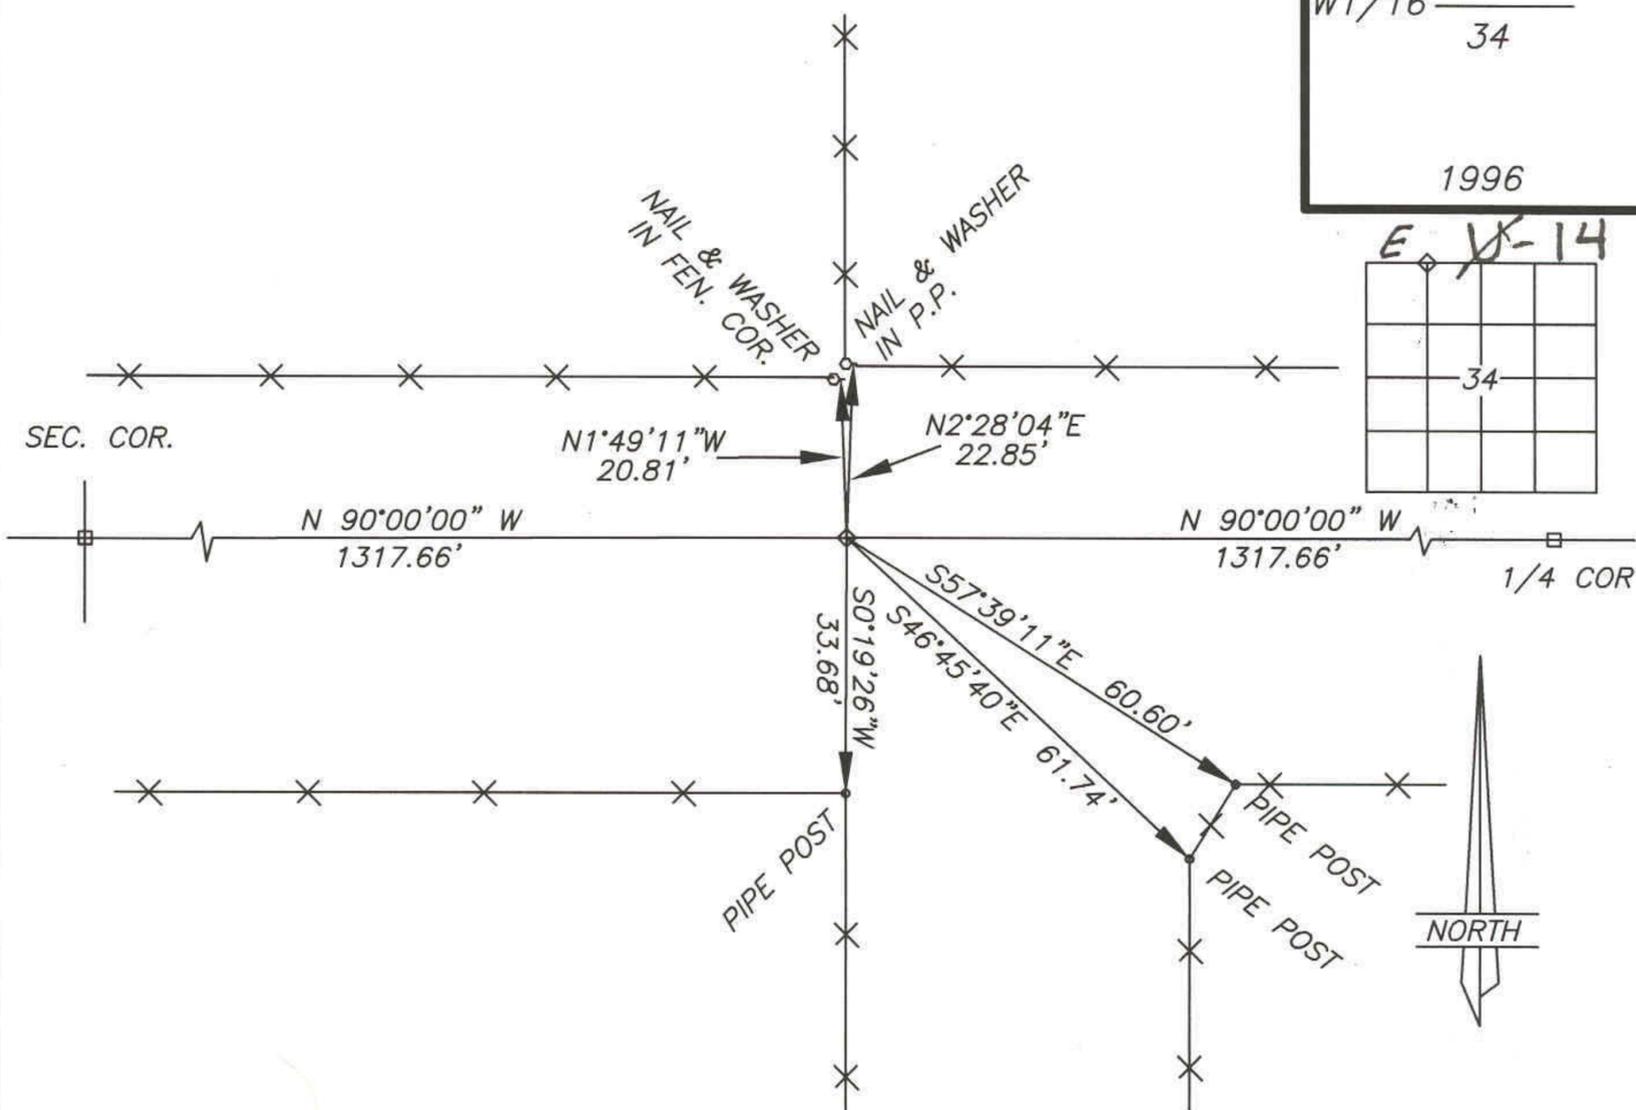


DUCHESNE COUNTY MONUMENT SURVEY RECORD

T1N R1W  
W1/16  $\frac{27}{34}$

1996

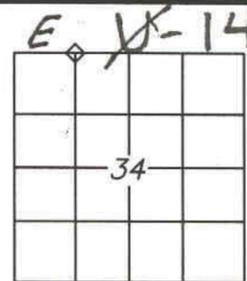

DESCRIPTION OF CORNER EVIDENCE FOUND

Set monument spike at proportionate distance between the found Section Corner and Quarter Corner.

DESCRIPTION OF MONUMENT AND ACCESSORIES ESTABLISHED TO PERPETUATE THE ORIGINAL LOCATION OF THE CORNER

Referenced as shown.

STATE PLANE COORDINATE DATA

CERTIFICATION

I Jerry D. Allred, Licensed Land Surveyor, State of Utah, do hereby certify that I have performed or reviewed the work done on the diagrammed corner as reported on this recordation form and approve same

Date 31 Jan 1997

Jerry D. Allred 148951  
Signature of Surveyor License No.

S 25 Mar 03