


DUCHESNE COUNTY MONUMENT SURVEY RECORD

T1N R1W  
 1/4  
 SEC 19 | SEC 20  
 U.S.B.&M.

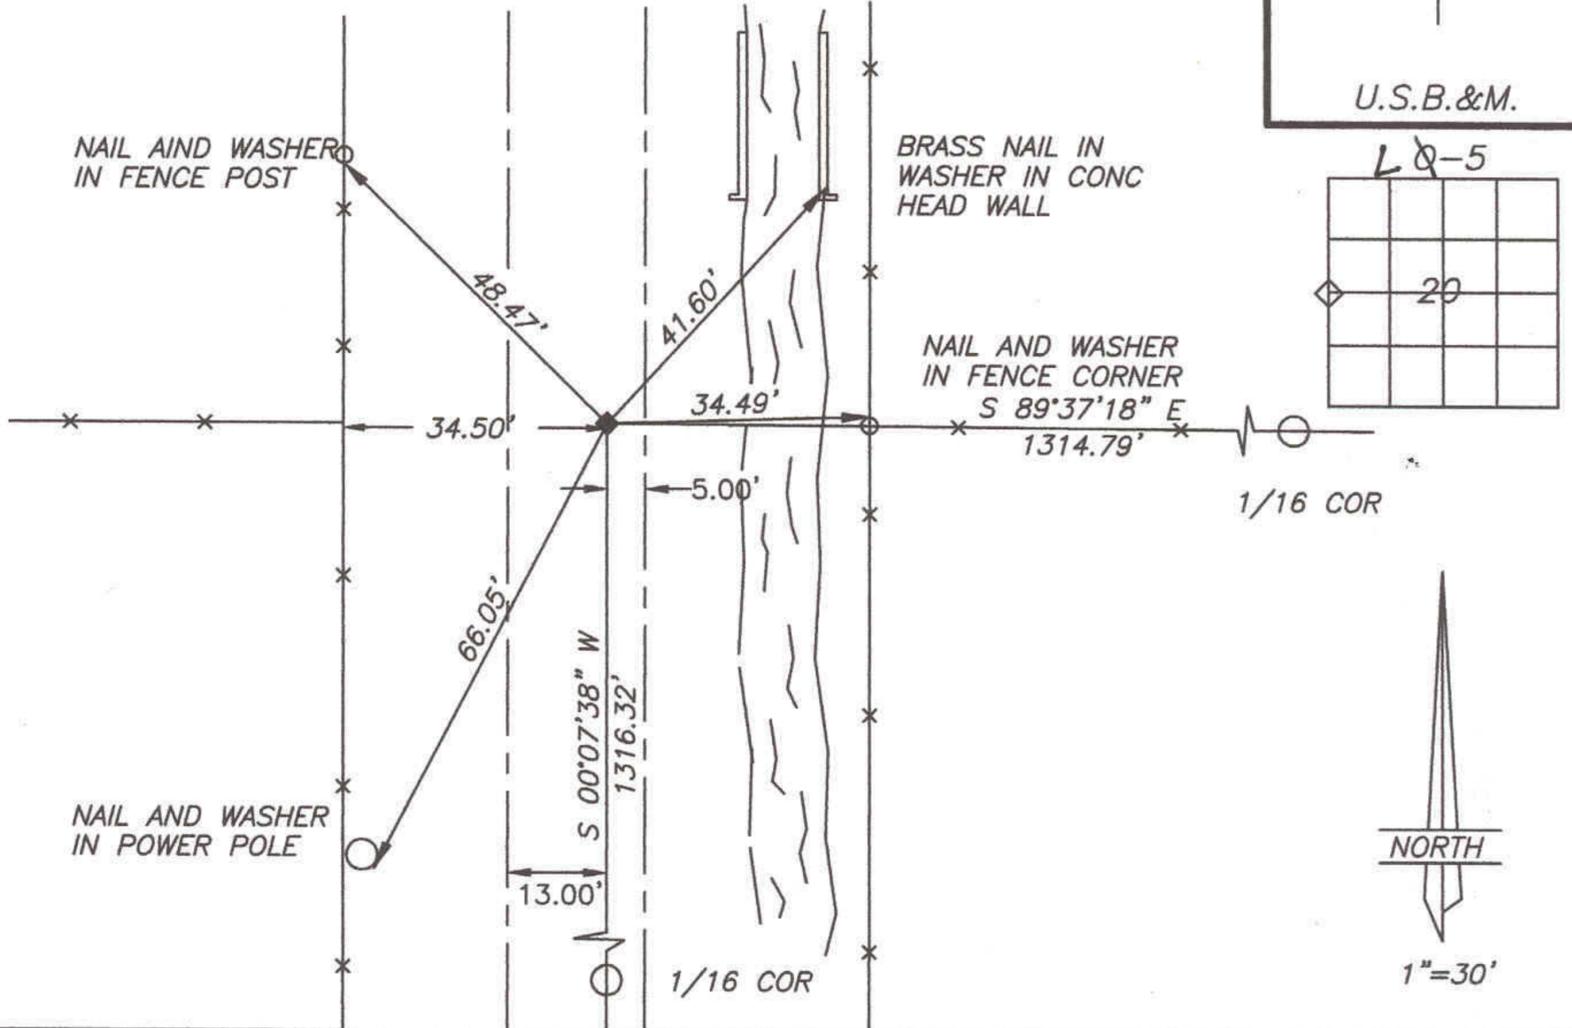

DESCRIPTION OF CORNER EVIDENCE FOUND

FOUND MONUMENT SPIKE SET IN 1983 FROM PREVIOUS SURVEY

DESCRIPTION OF MONUMENT AND ACCESSORIES ESTABLISHED TO PERPETUATE THE ORIGINAL LOCATION OF THE CORNER

REFERENCED AS SHOWN

STATE PLANE COORDINATE DATA

CERTIFICATION

I Jerry D. Allred, Licensed Land Surveyor, State of Utah, do hereby certify that I have performed or reviewed the work done on the diagrammed corner as reported on this recordation form and approve same

Date 25 Feb 2000

Jerry D. Allred 148951  
 Signature of Surveyor License No.

S 25 Mar 03