


DUCHESNE COUNTY SURVEY MONUMENT RECORD

T1N R2W
 S 25
 1\4 —◆—
 S 36
 USB&M
 1988

SKETCH SHOWING MONUMENTS AND TIES

E U-23

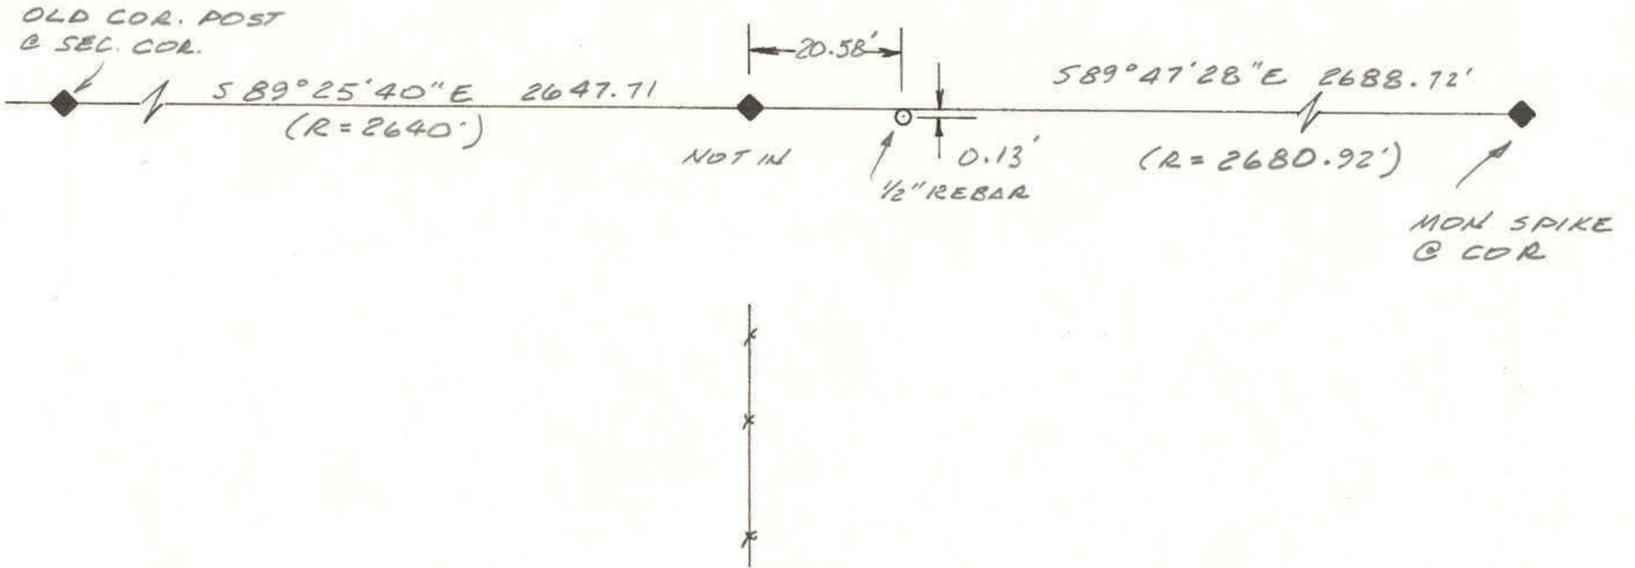

DESCRIPTION OF CORNER EVIDENCE FOUND

The single proportionate measurement location for this corner was found to be in the extension of an old fence line to the South for its East-West position and in the center of a right-of-way for its North-South position.

DESCRIPTION OF MONUMENT AND ACCESSORIES ESTABLISHED TO PERPETUATE THE ORIGINAL LOCATION OF THE CORNER

A monument was not set at this location because of the difficulty in seeing a backsight but was referenced to an existing 1\2" rebar as shown.

STATE PLANE COORDINATE DATA

CERTIFICATION

I JERRY D. ALLRED, Registered Land Surveyor, State of Utah, hereby certify that I have performed or reviewed the work done on the diagrammed corner as reported on this recordation form and approve same.

Date 11 JULY 1988

Jerry D. Allred
 Signature of Surveyor

3817
 Reg. No.