


DUCHESNE COUNTY MONUMENT SURVEY RECORD

T1N R2W  
 SEC 24  
 1/4 ———  
 SEC 25  
 U.S.B.&M.

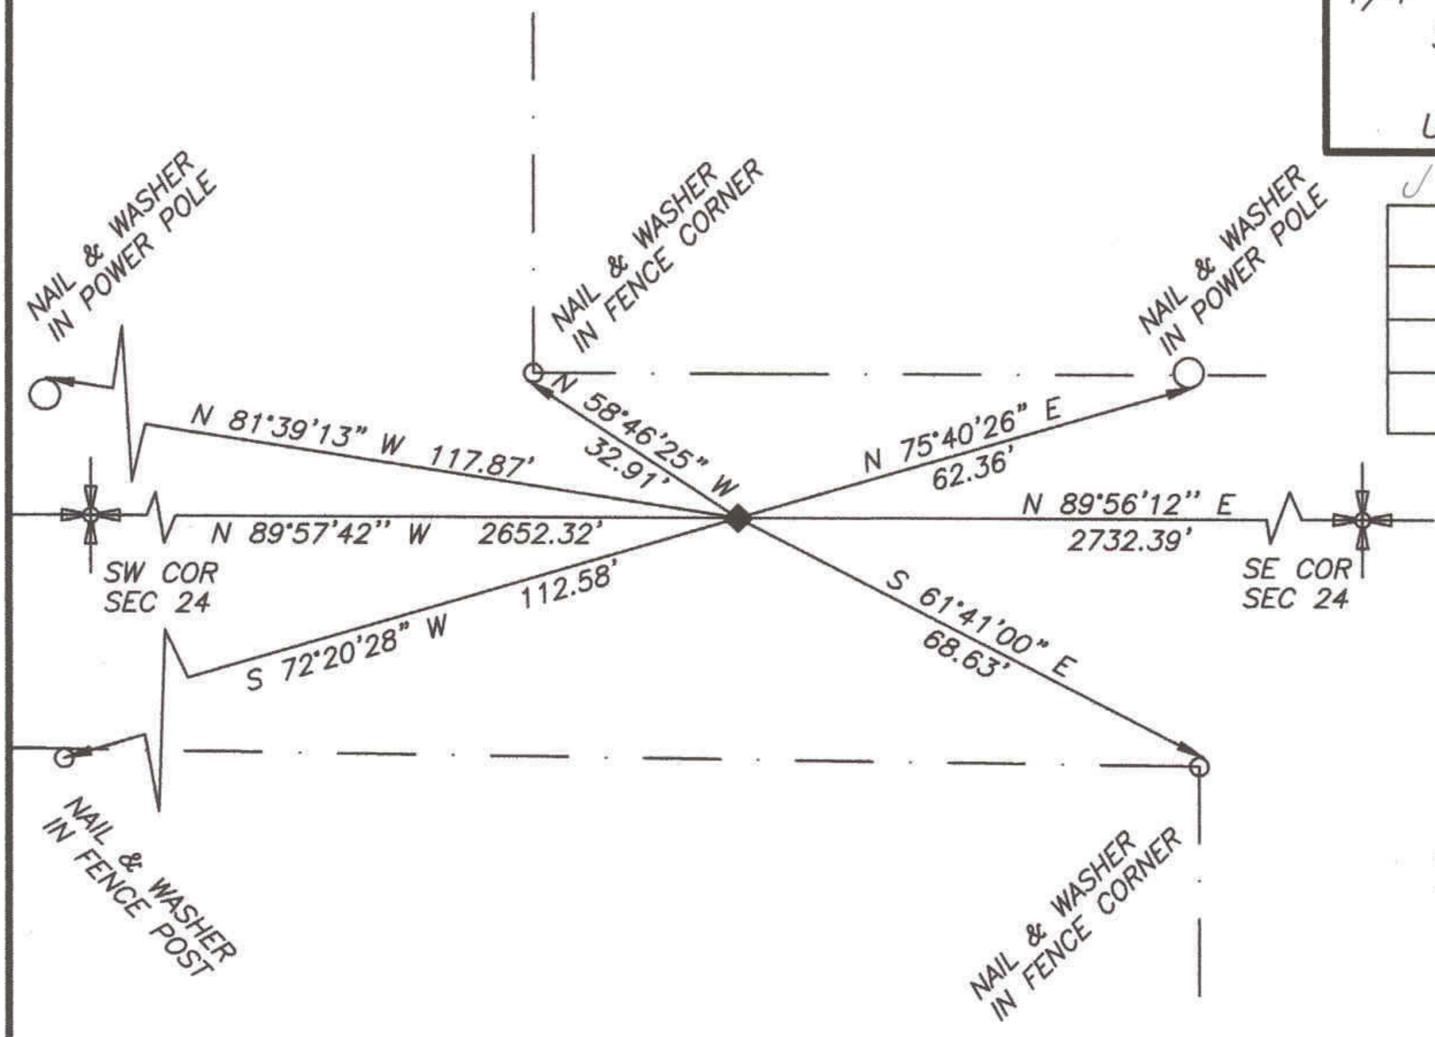

DESCRIPTION OF CORNER EVIDENCE FOUND  
 FOUND PREVIOUSLY SET TIES

DESCRIPTION OF MONUMENT AND ACCESSORIES ESTABLISHED TO PERPETUATE  
 THE ORIGINAL LOCATION OF THE CORNER

SET SPINDLE AT CORNER AS PER COUNTY TIES

(REFERENCED AS SHOWN)

STATE PLANE COORDINATE DATA

CERTIFICATION

I Jerry D. Allred, Licensed Land Surveyor, State of Utah, do hereby certify that I have performed or reviewed the work done on the diagrammed corner as reported on this recordation form and approve same

Date 31 Jul 2000

Jerry D. Allred 148951  
 Signature of Surveyor License No.

S 25 Mar 03