
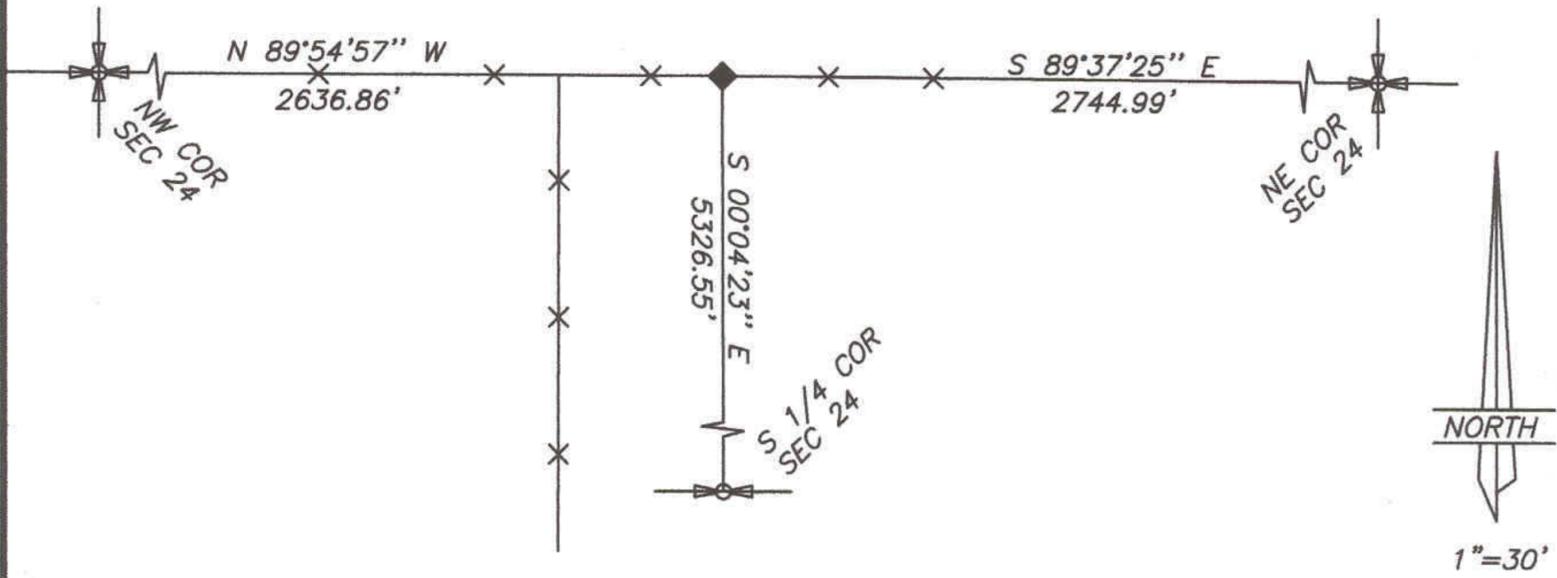


DUCHESNE COUNTY MONUMENT SURVEY RECORD

T1N R2W
 SEC 13
 1/4 +
 SEC 24
 U.S.B.&M.

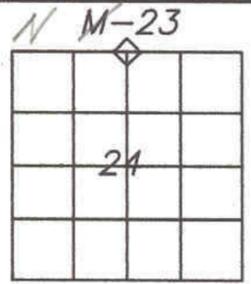

DESCRIPTION OF CORNER EVIDENCE FOUND

DESCRIPTION OF MONUMENT AND ACCESSORIES ESTABLISHED TO PERPETUATE THE ORIGINAL LOCATION OF THE CORNER

SET 5/8" X 24" REBAR WITH ALUMINUM CAP IN MOUND OF STONES AT 1/4 CORNER

(REFERENCED AS SHOWN)

STATE PLANE COORDINATE DATA

CERTIFICATION

I Jerry D. Allred, Licensed Land Surveyor, State of Utah, do hereby certify that I have performed or reviewed the work done on the diagrammed corner as reported on this recordation form and approve same

Date 15 May 2000

Jerry D. Allred 148951
 Signature of Surveyor License No.

S 25 Mar 03