


DUCHESNE COUNTY SURVEY MONUMENT RECORD

T1N R8W


S 19		S 20
S 30		S 29

U.S.B.&M.

J Q-5

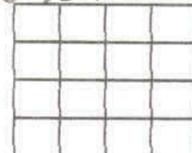

SKETCH SHOWING MONUMENTS AND TIES

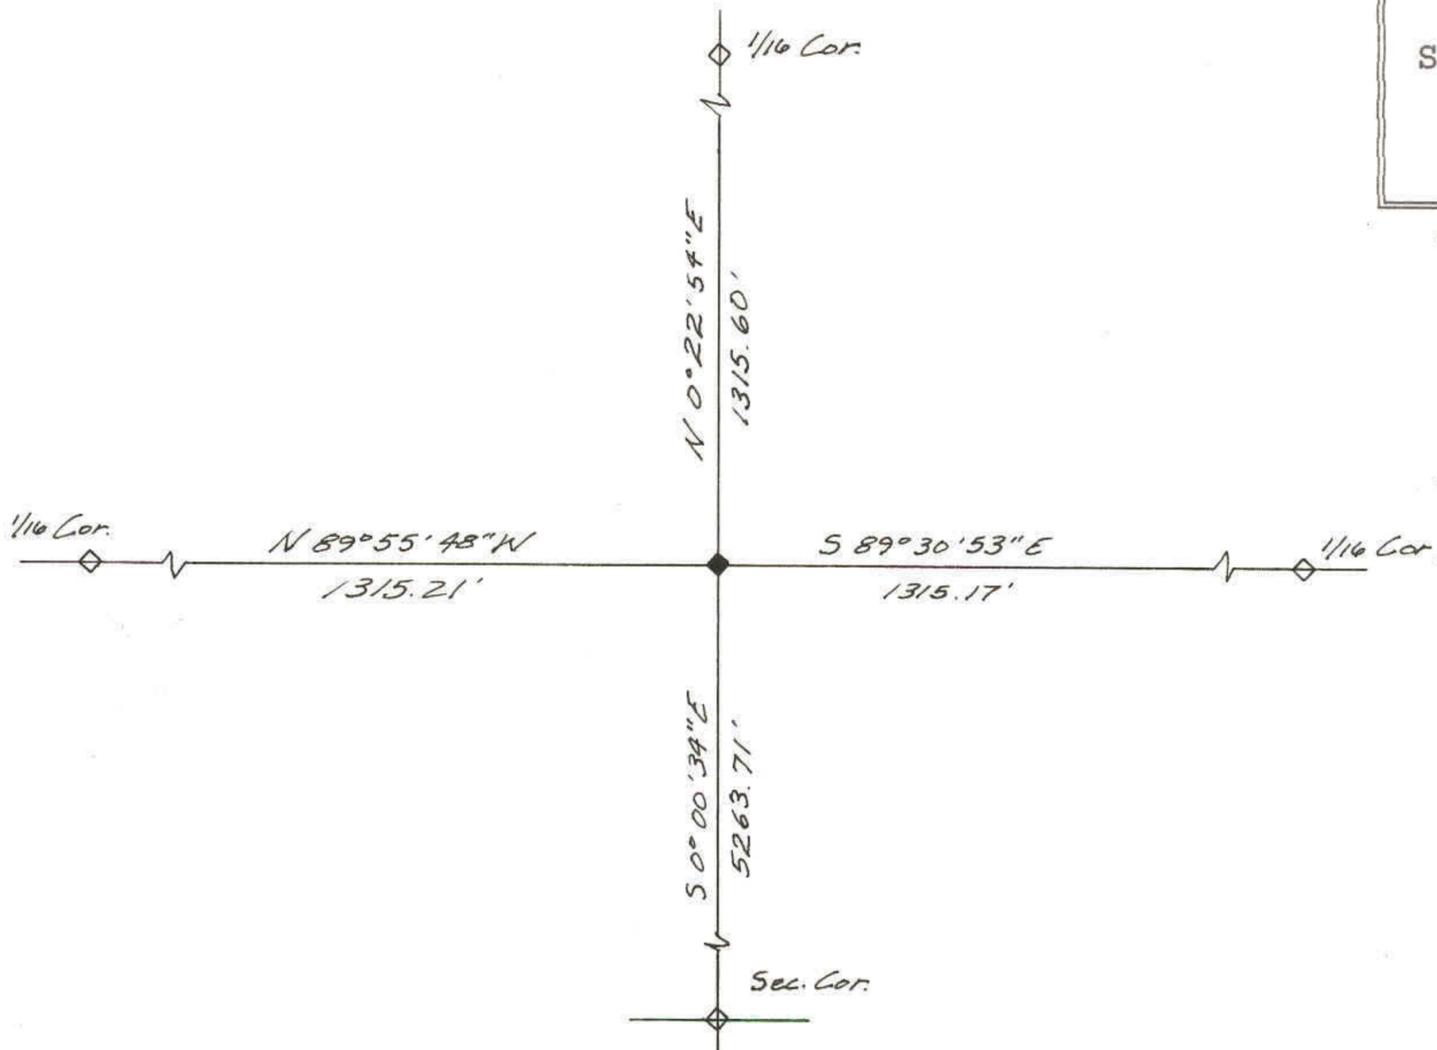

DESCRIPTION OF CORNER EVIDENCE FOUND Found 3" dia. brass cap, stamped:
U.S. DEPARTMENT OF AGRICULTURE
PENALTY \$250 FOR REMOVAL

T1N	R8W
S 19	S 20
S 30	S 29

1968
FOREST SERVICE

DESCRIPTION OF MONUMENT AND ACCESSORIES ESTABLISHED TO PERPETUATE THE ORIGINAL LOCATION OF THE CORNER

Referenced as shown

STATE PLANE COORDINATE DATA

CERTIFICATION

I Jerry D. Allred, Registered Land Surveyor, State of Utah, hereby certify that I have performed or reviewed the work done on the diagrammed corner as reported on this recordation form and approve same.

Date 22 Dec '95

Jerry D. Allred
Signature of Surveyor

148951
Reg. No.