


DUCHESNE COUNTY MONUMENT SURVEY RECORD

T1S R1W
 SEC 28 | SEC 27
 SEC 33 | SEC 34
 U.S.B.&M.

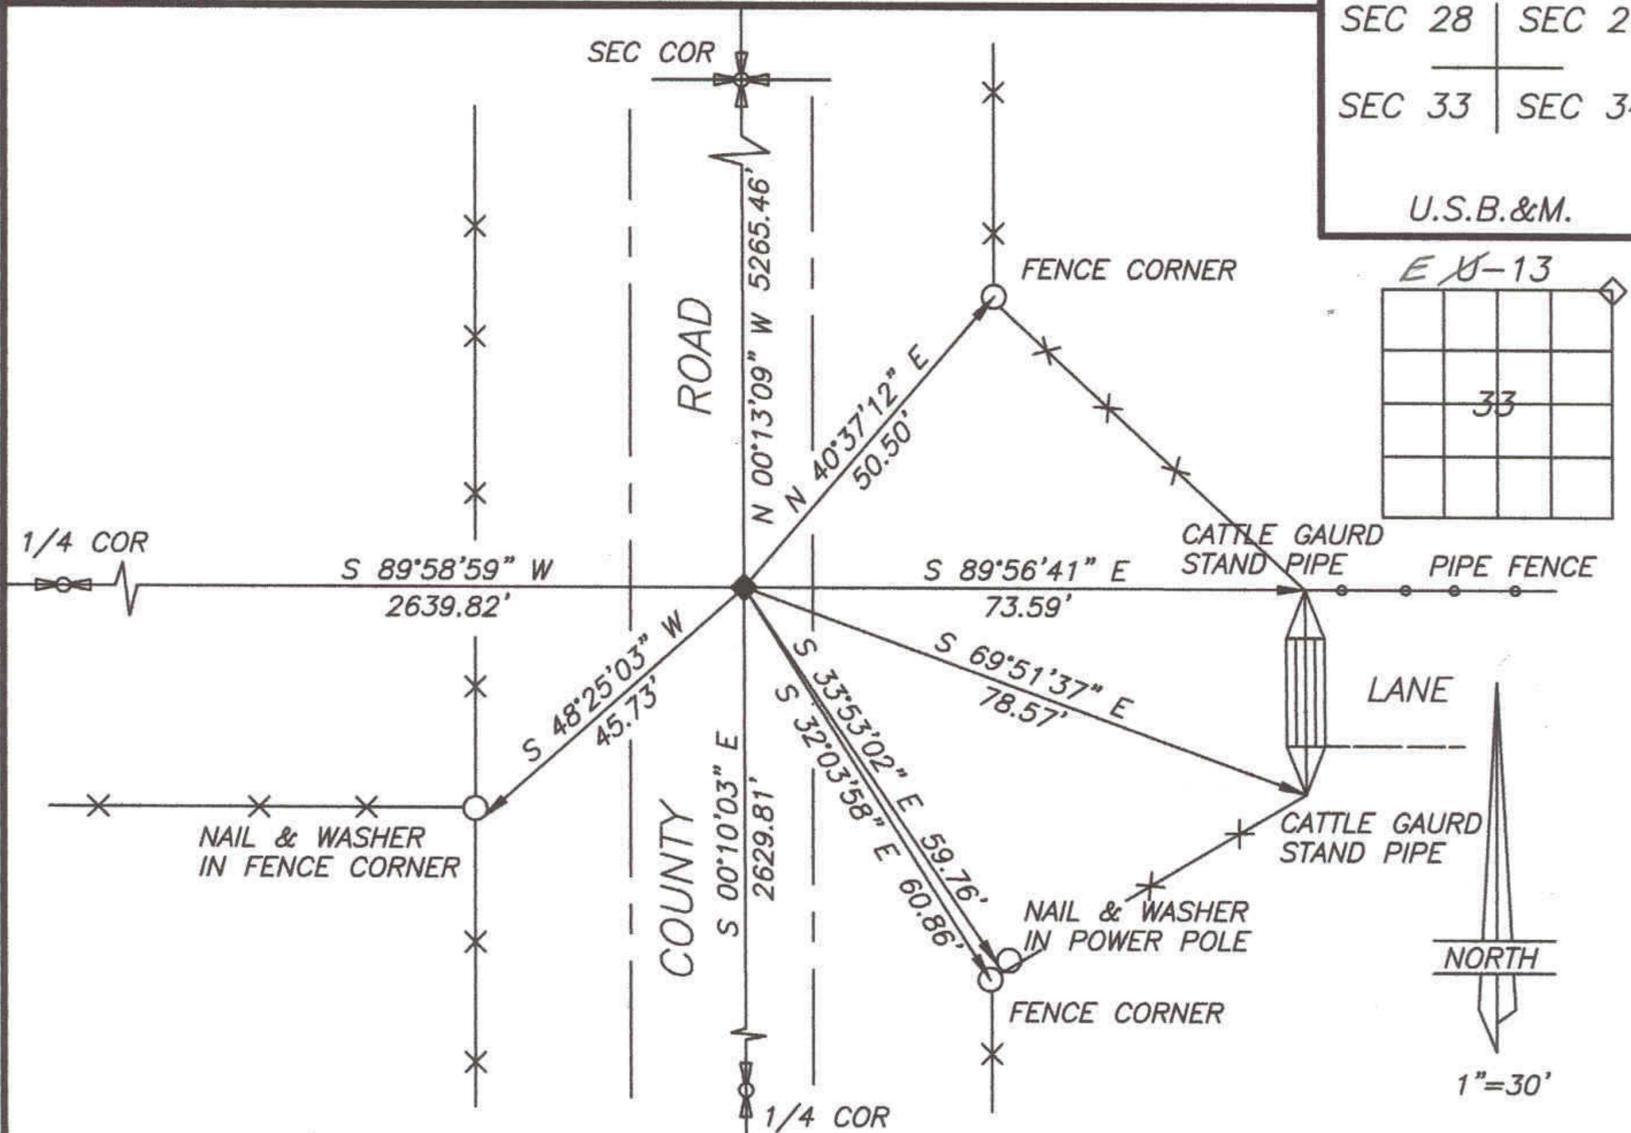

DESCRIPTION OF CORNER EVIDENCE FOUND

LOCATED IRON PIN WITH METAL DETECTOR BELOW ROAD SURFACE AT NEAR SINGLE PROPORTIONATE DISTANCES

DESCRIPTION OF MONUMENT AND ACCESSORIES ESTABLISHED TO PERPETUATE THE ORIGINAL LOCATION OF THE CORNER

SET SPINDLE AT LOCATED CORNER

(REFERENCED AS SHOWN)

STATE PLANE COORDINATE DATA

CERTIFICATION

I Jerry D. Allred, Licensed Land Surveyor, State of Utah, do hereby certify that I have performed or reviewed the work done on the diagrammed corner as reported on this recordation form and approve same

Date 25 Feb 2000

Jerry D. Allred 148951
 Signature of Surveyor License No.