

DUCHESNE COUNTY MONUMENT SURVEY RECORD



T1S R1W

W 1/16

SEC 29

U.S.B.&M.

G-6

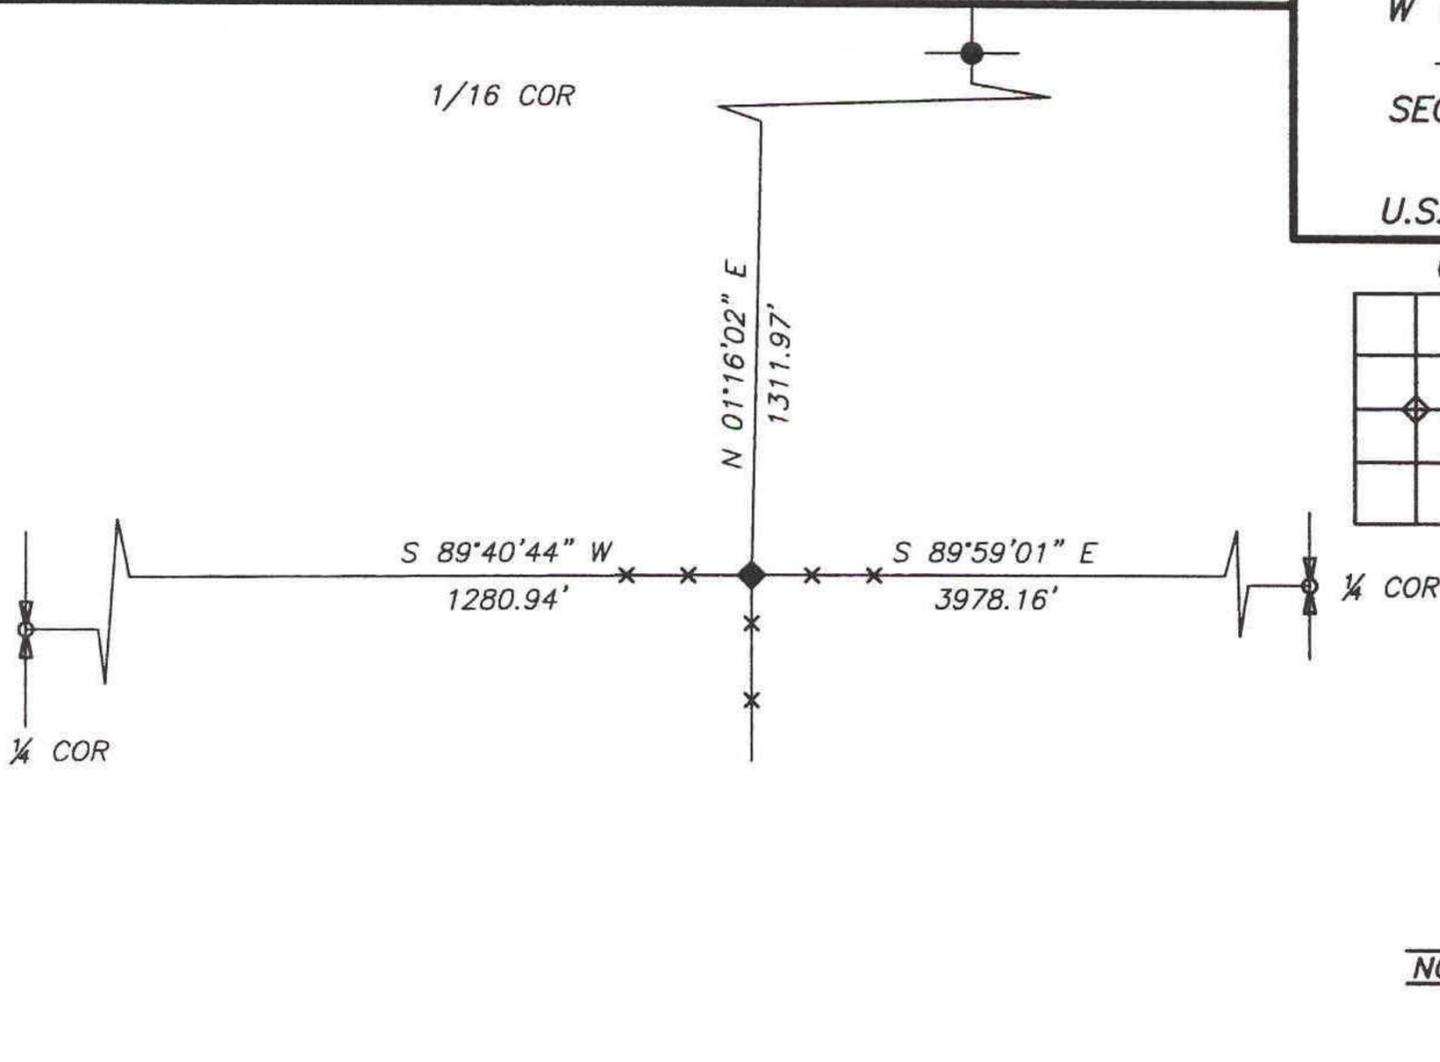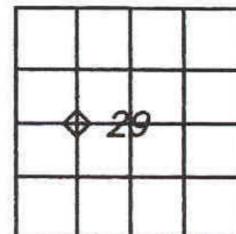

DESCRIPTION OF CORNER EVIDENCE FOUND

FOUND ORIGINAL MARKED STONE AT OLD THREE-WAY FENCE CORNER.

DESCRIPTION OF MONUMENT AND ACCESSORIES ESTABLISHED TO PERPETUATE THE ORIGINAL LOCATION OF THE CORNER

SET 5/8"X24" REBAR WITH BRASS CAP, STAMPED; LS 148951, ALONGSIDE ORIGINAL MARKED STONE.

(REFERENCED AS SHOWN)

STATE PLANE COORDINATE DATA

CERTIFICATION

I Jerry D. Allred, Professional Land Surveyor, State of Utah, do hereby certify that I have performed or reviewed the work done on the diagrammed corner as reported on this recordation form and approve same

Date 3 Dec 2002

Jerry D. Allred, Professional Land Surveyor
 Certificate No. 148951
 Duchesne County Surveyor

