


DUCHESNE COUNTY SURVEY MONUMENT RECORD

SKETCH SHOWING MONUMENTS AND TIES:

TIS, RIW
1/4
29 ◆ 28
U.S.B. & M

1986

68-9

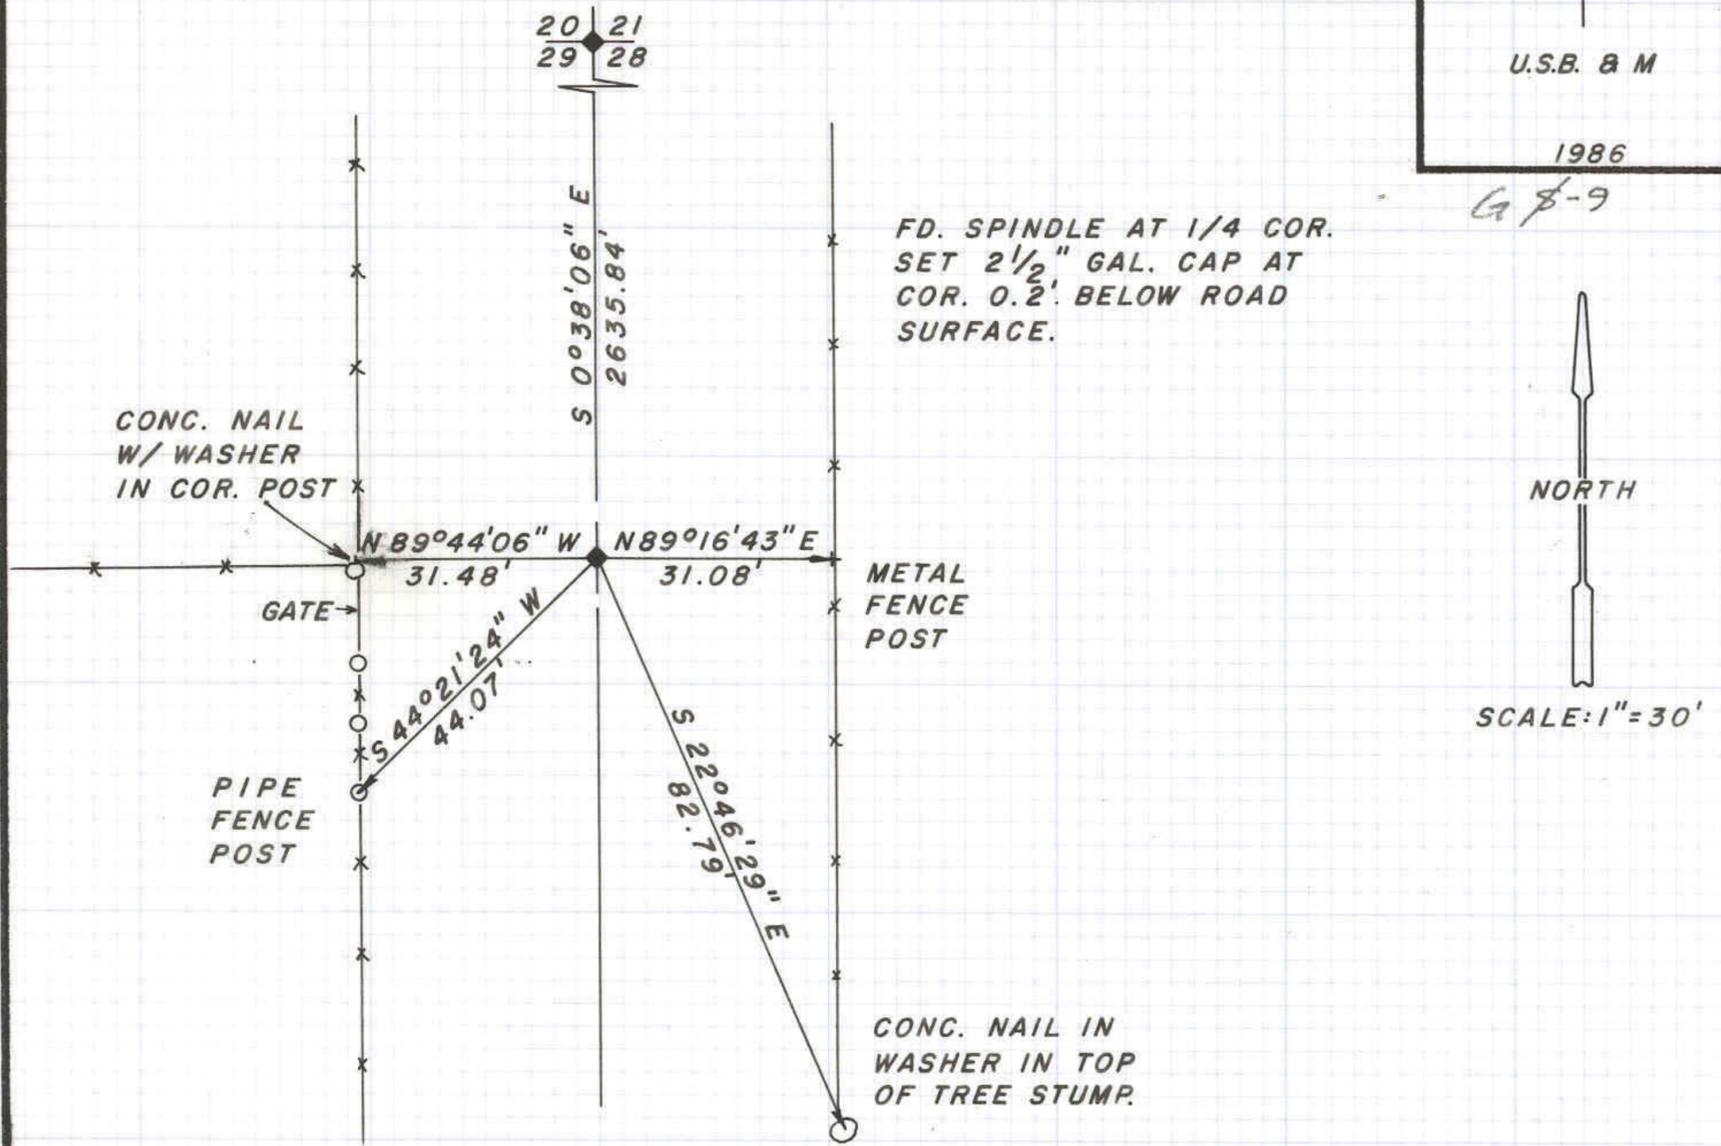

FD. SPINDLE AT 1/4 COR.
SET 2 1/2" GAL. CAP AT
COR. 0.2' BELOW ROAD
SURFACE.

CONC. NAIL
W/ WASHER
IN COR. POST

PIPE
FENCE
POST

METAL
FENCE
POST

CONC. NAIL IN
WASHER IN TOP
OF TREE STUMP.

NORTH

SCALE: 1" = 30'

DESCRIPTION OF CORNER EVIDENCE FOUND:

Found gin spindle at position of corner in center of right-of-way in line with an existing fence to the west.

DESCRIPTION OF MONUMENT AND ACCESSORIES ESTABLISHED TO PERPETUATE THE ORIGINAL LOCATION OF THE CORNER:

Set a 2 1/2" dia. gal. pipe and cap at position of the corner, stamped:

DUCHESNE COUNTY SURVEY
TIS, RIW
1/4
S 29 + S 28
1986

STATE PLANE COORDINATE DATA:

CERTIFICATION:

I, Jerry D. Allred Registered Land Surveyor, State of Utah, hereby certify that I have performed or reviewed the work done on the diagrammed corner as reported on this recordation form and approve same.

Date: 2 Oct. '86

Jerry D. Allred
Signature of Surveyor

3817
Reg. No.