

**DUCHESNE COUNTY MONUMENT SURVEY RECORD**



T1S R1W

NW 1/16

SEC 29

U.S.B.&M.

H-6

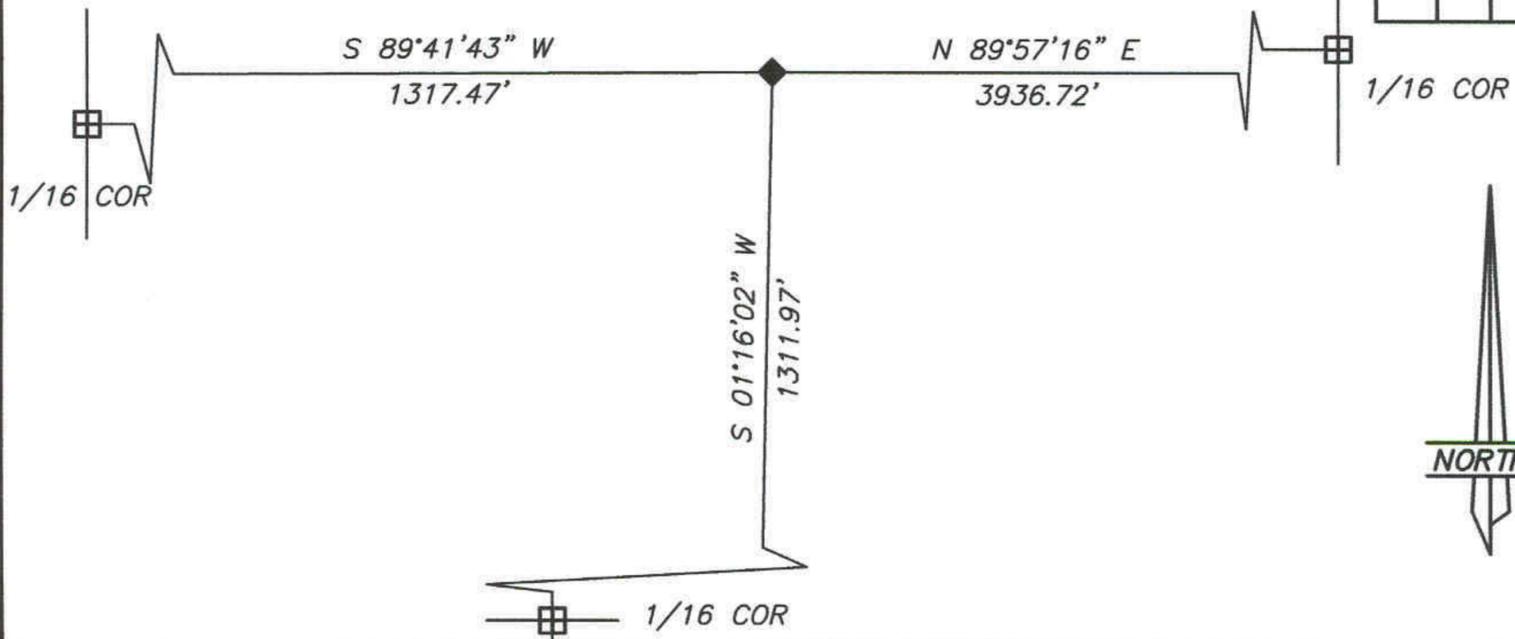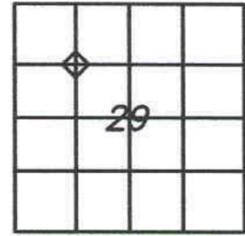

**DESCRIPTION OF CORNER EVIDENCE FOUND**

FOUND OLD BROKEN OFF, RUSTED STEEL PIPE WITH 2"X2" SURVEYOR'S SITE ATTACHED AT 1/16 CORNER.

**DESCRIPTION OF MONUMENT AND ACCESSORIES ESTABLISHED TO PERPETUATE THE ORIGINAL LOCATION OF THE CORNER**

SET 5/8"X24" REBAR WITH 1 1/2" ALUMINUM CAP, STAMPED LS 148951, AT CORNER.

**STATE PLANE COORDINATE DATA**

**CERTIFICATION**

I Jerry D. Allred, Professional Land Surveyor, State of Utah, do hereby certify that I have performed or reviewed the work done on the diagrammed corner as reported on this recordation form and approve same

Date 26 Nov 2002

Jerry D. Allred, Professional Land Surveyor  
Certificate No. 148951  
Duchesne County Surveyor

