


DUCHESNE COUNTY SURVEY MONUMENT RECORD

SKETCH SHOWING MONUMENTS AND TIES:

T1S, R1W
 1/4 $\frac{21}{28}$
 U.S.B. & M.

1986

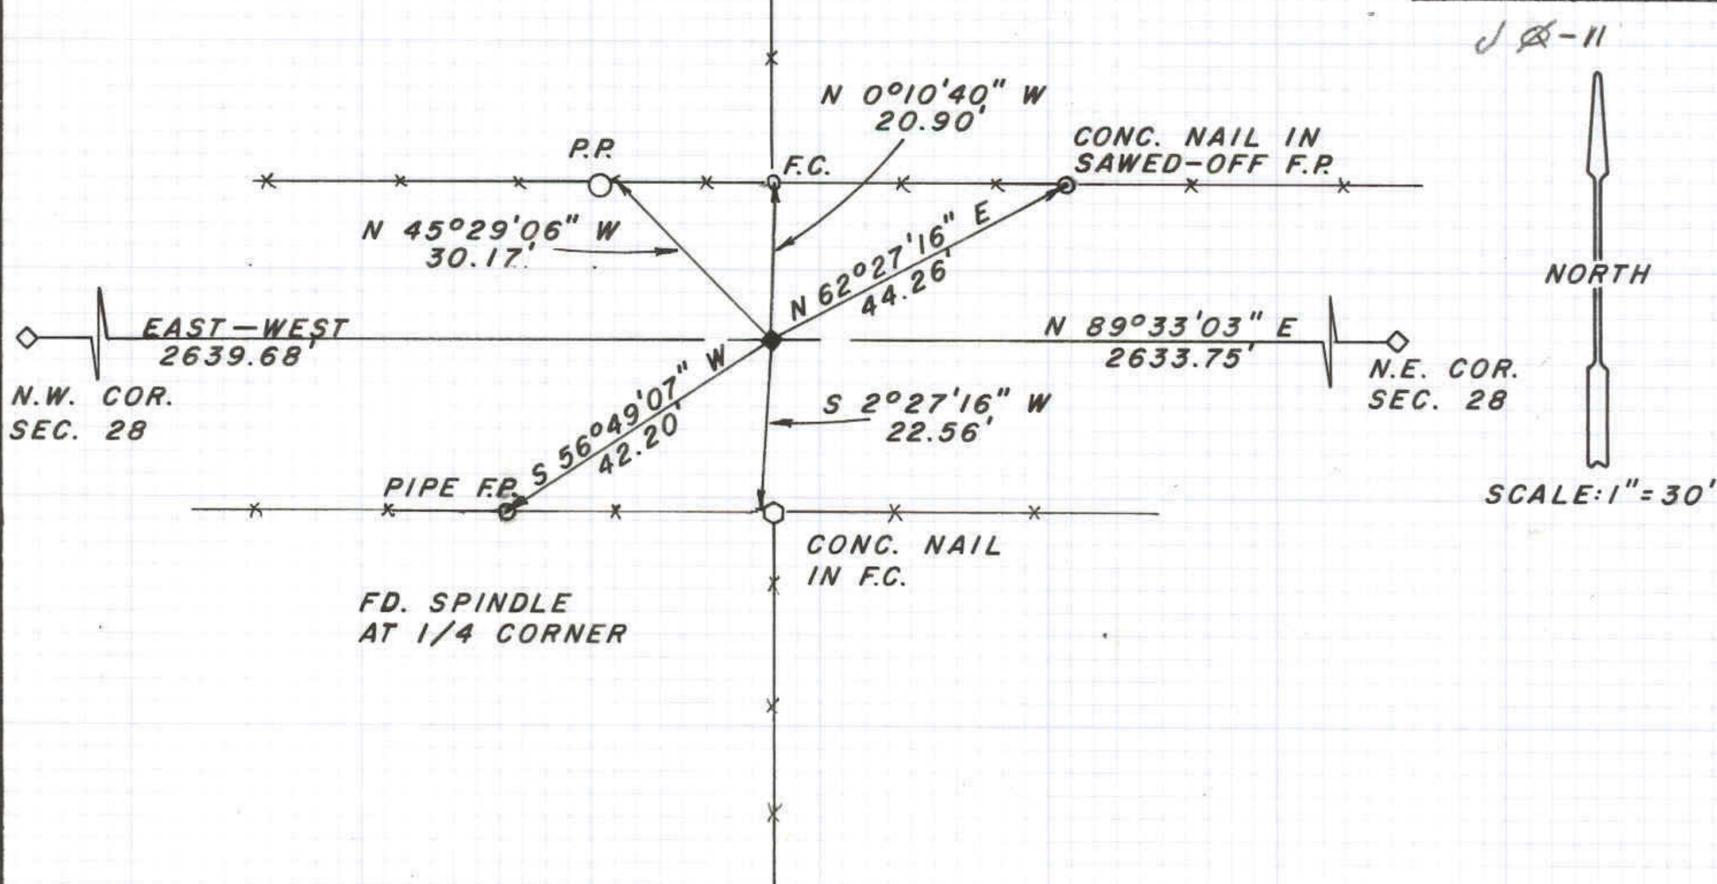

DESCRIPTION OF CORNER EVIDENCE FOUND:

Found gin spindle at position of the quarter corner approximately 0.6 feet below the surface of the county road.

DESCRIPTION OF MONUMENT AND ACCESSORIES ESTABLISHED TO PERPETUATE THE ORIGINAL LOCATION OF THE CORNER:

Set a 2½" diameter aluminum monument at position of spindle, stamped:

DUCHESNE COUNTY SURVEY
 UNLAWFUL TO DISTURB
 T1S R1W
 $\frac{1}{4}$ $\frac{S 21}{S 28}$
 1986

Monument set approximately 0.1 feet below road surface.

STATE PLANE COORDINATE DATA:

CERTIFICATION:

I Jerry D. Allred Registered Land Surveyor, State of Utah, hereby certify that I have performed or reviewed the work done on the diagrammed corner as reported on this recordation form and approve same.

Date: 5 Sept. 1986

Jerry D. Allred 3817
 Signature of Surveyor Reg. No.