



DUCHESNE COUNTY SURVEY MONUMENT RECORD

T1S R1W

SKETCH SHOWING MONUMENTS AND TIES

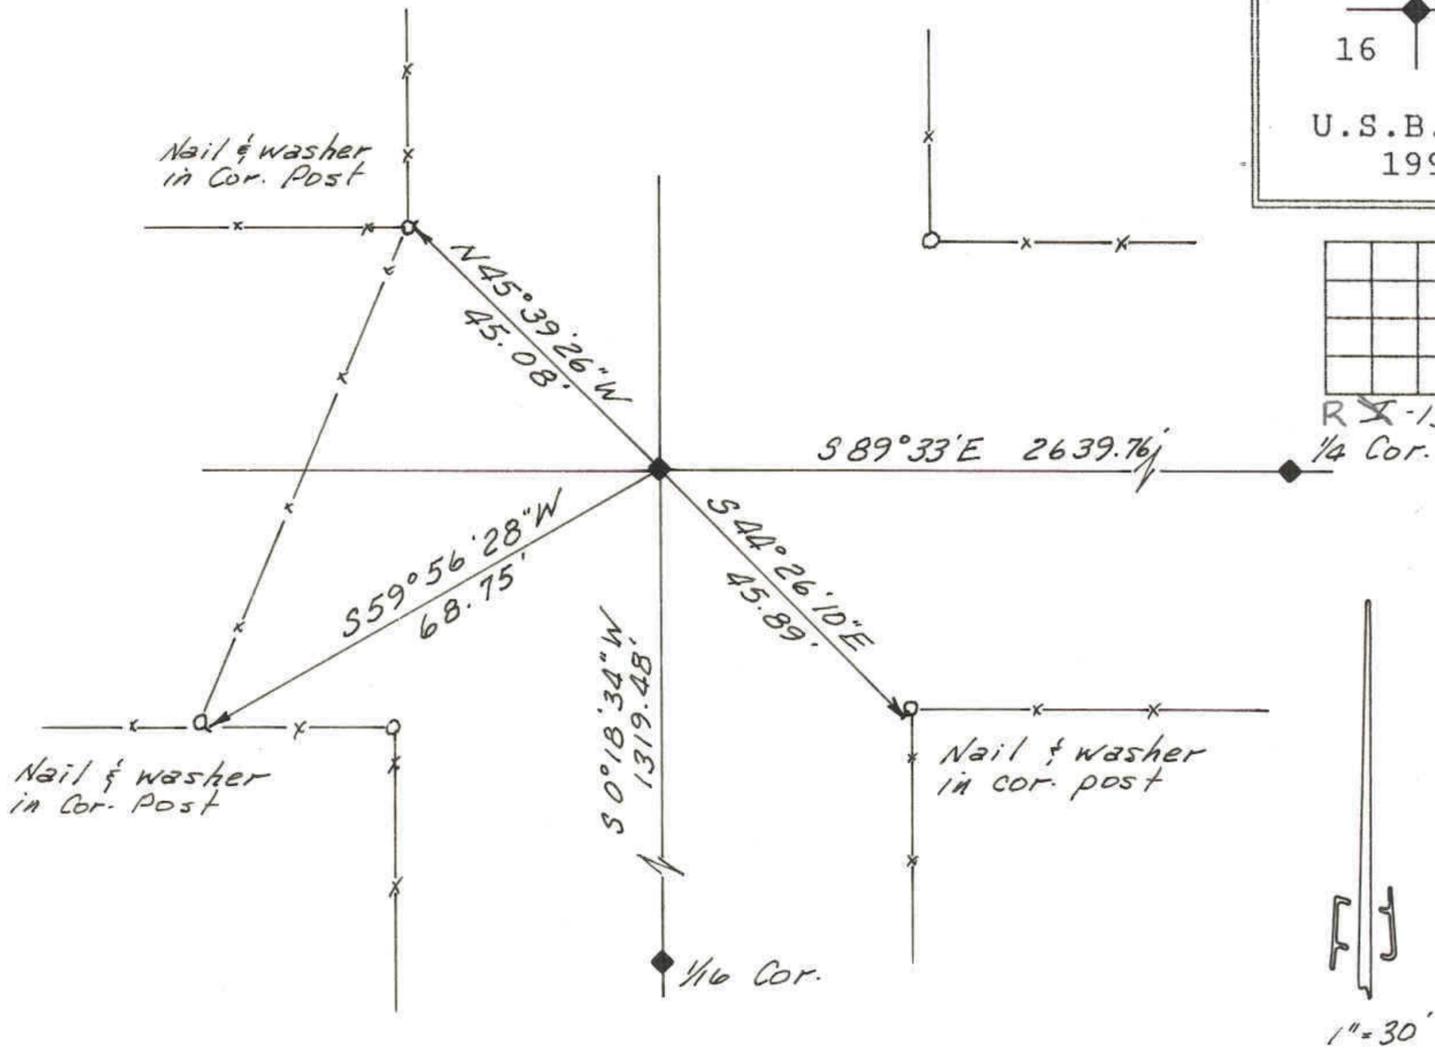

U.S.B. & M.
1992

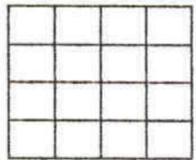

R 13
1/4 Cor.

1" = 30'

DESCRIPTION OF CORNER EVIDENCE FOUND

Found bent 1/2"x24" rebar in a stone mound between existing right-of-way fences at the position of the corner.

DESCRIPTION OF MONUMENT AND ACCESSORIES ESTABLISHED TO PERPETUATE THE ORIGINAL LOCATION OF THE CORNER

Set a 2" dia. aluminum cap on a 1/2" dia. aluminum rod stamped:
DUCHESNE COUNTY SURVEY

9 | 10
16 | 15
1992

Set monument at position of the rebar in the mound and referenced as shown.

STATE PLANE COORDINATE DATA

CERTIFICATION

I Jerry D. Allred, Registered Land Surveyor, State of Utah, hereby certify that I have performed or reviewed the work done on the diagrammed corner as reported on this recordation form and approve same.

Date 30 Mar '92

Jerry D. Allred
Signature of Surveyor

3817
Reg. No.