


DUCHESNE COUNTY MONUMENT SURVEY RECORD

T1S R1W


1/4 SEC 8  
SEC 17

U.S.B.&M.

R 1-7

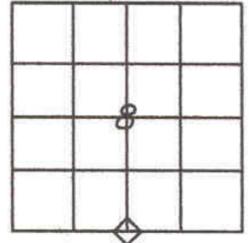

1"=30'

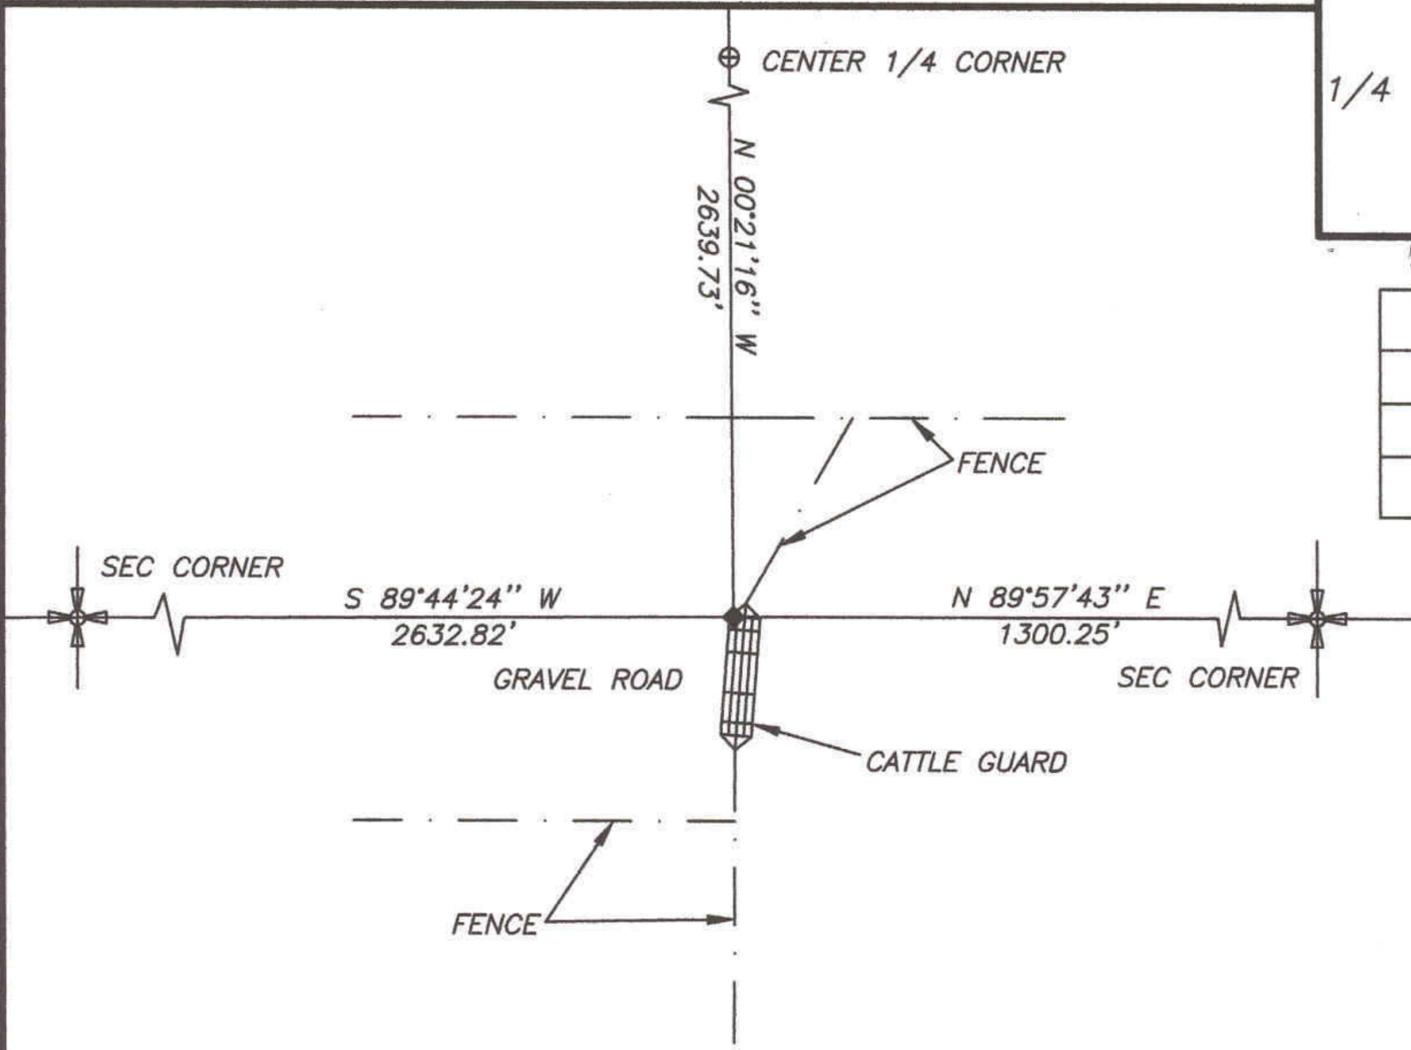

DESCRIPTION OF CORNER EVIDENCE FOUND

FOUND 5/8" REBAR IN CATTLE GUARD AT 1/4 CORNER

DESCRIPTION OF MONUMENT AND ACCESSORIES ESTABLISHED TO PERPETUATE THE ORIGINAL LOCATION OF THE CORNER

(REFERENCED AS SHOWN)

STATE PLANE COORDINATE DATA

CERTIFICATION

I Jerry D. Allred, Licensed Land Surveyor, State of Utah, do hereby certify that I have performed or reviewed the work done on the diagrammed corner as reported on this recordation form and approve same

Date 15 May 2000

Jerry D. Allred  
Signature of Surveyor

148951  
License No.