



DUCHESNE COUNTY MONUMENT SURVEY RECORD

T1S R1W

SEC 8
E1/16
SEC 17

U.S.B.&M.

R X-8

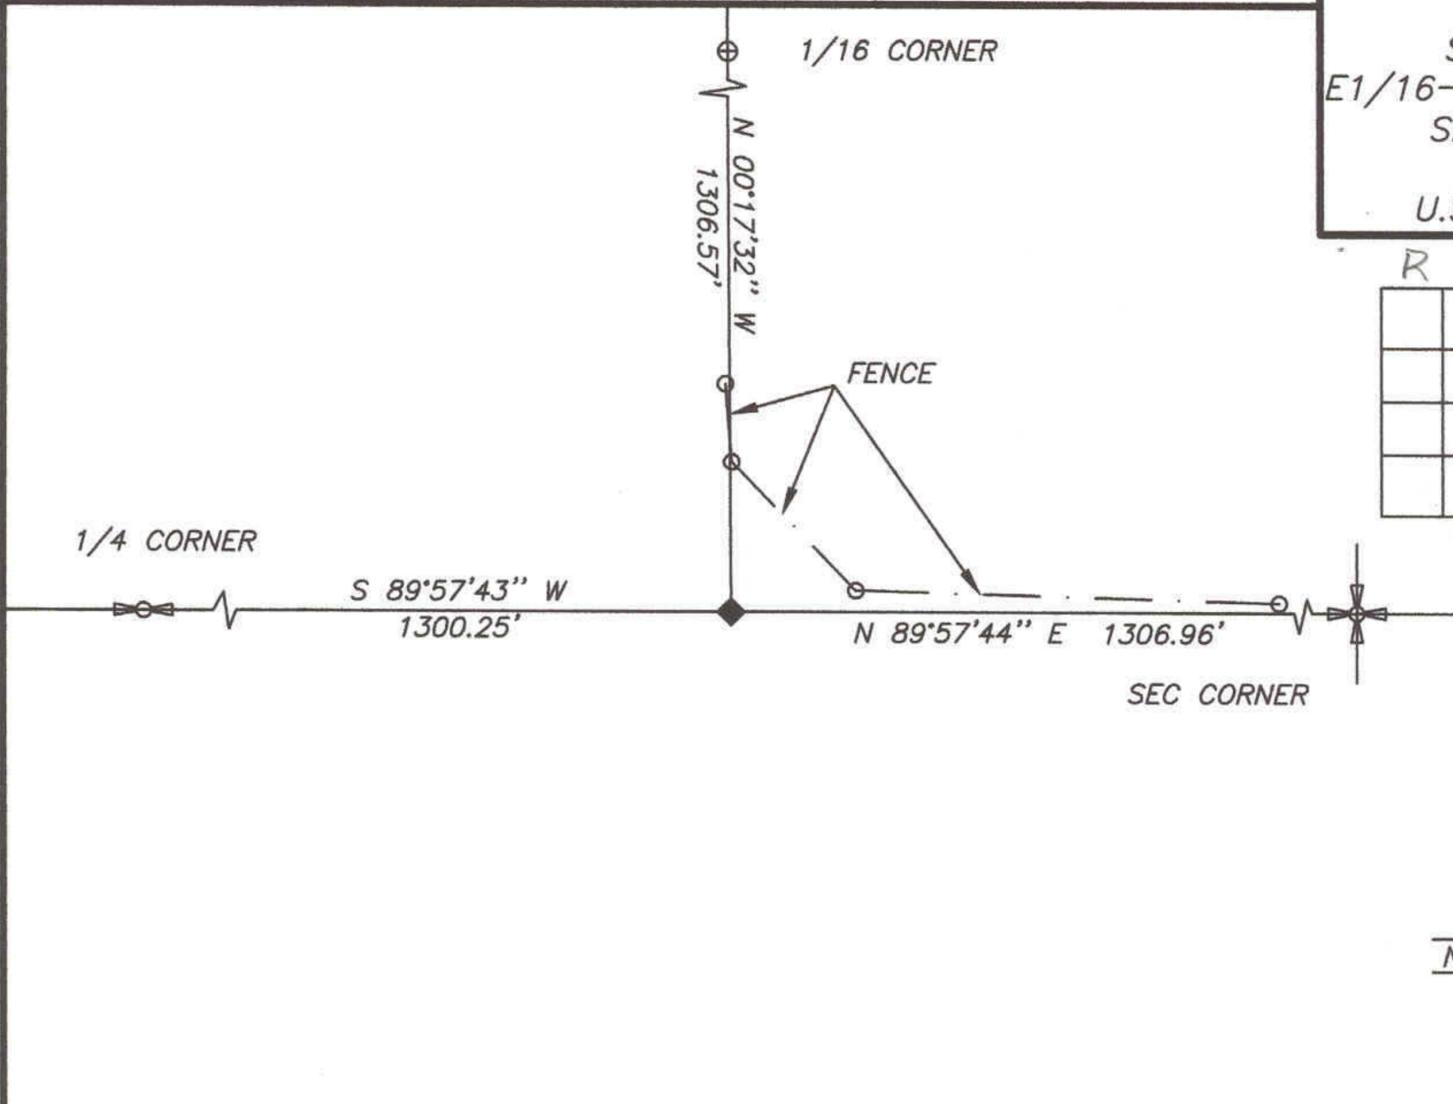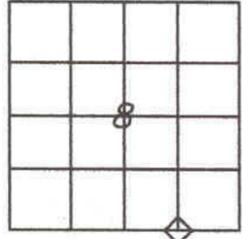

DESCRIPTION OF CORNER EVIDENCE FOUND

USED OLD EXISTING FENCE LINES TO DETERMINE POSITION OF CORNER

DESCRIPTION OF MONUMENT AND ACCESSORIES ESTABLISHED TO PERPETUATE THE ORIGINAL LOCATION OF THE CORNER

SET 5/8"X24" REBAR WITH BRASS CAP AT CORNER

(REFERENCED AS SHOWN)

STATE PLANE COORDINATE DATA

CERTIFICATION

I Jerry D. Allred, Licensed Land Surveyor, State of Utah, do hereby certify that I have performed or reviewed the work done on the diagrammed corner as reported on this recordation form and approve same

Date 31 Jul 2000

Jerry D. Allred 148951
Signature of Surveyor License No.