


DUCHESNE COUNTY MONUMENT SURVEY RECORD

T1S R1W

E 1/16

SEC 8

U.S.B.&M.

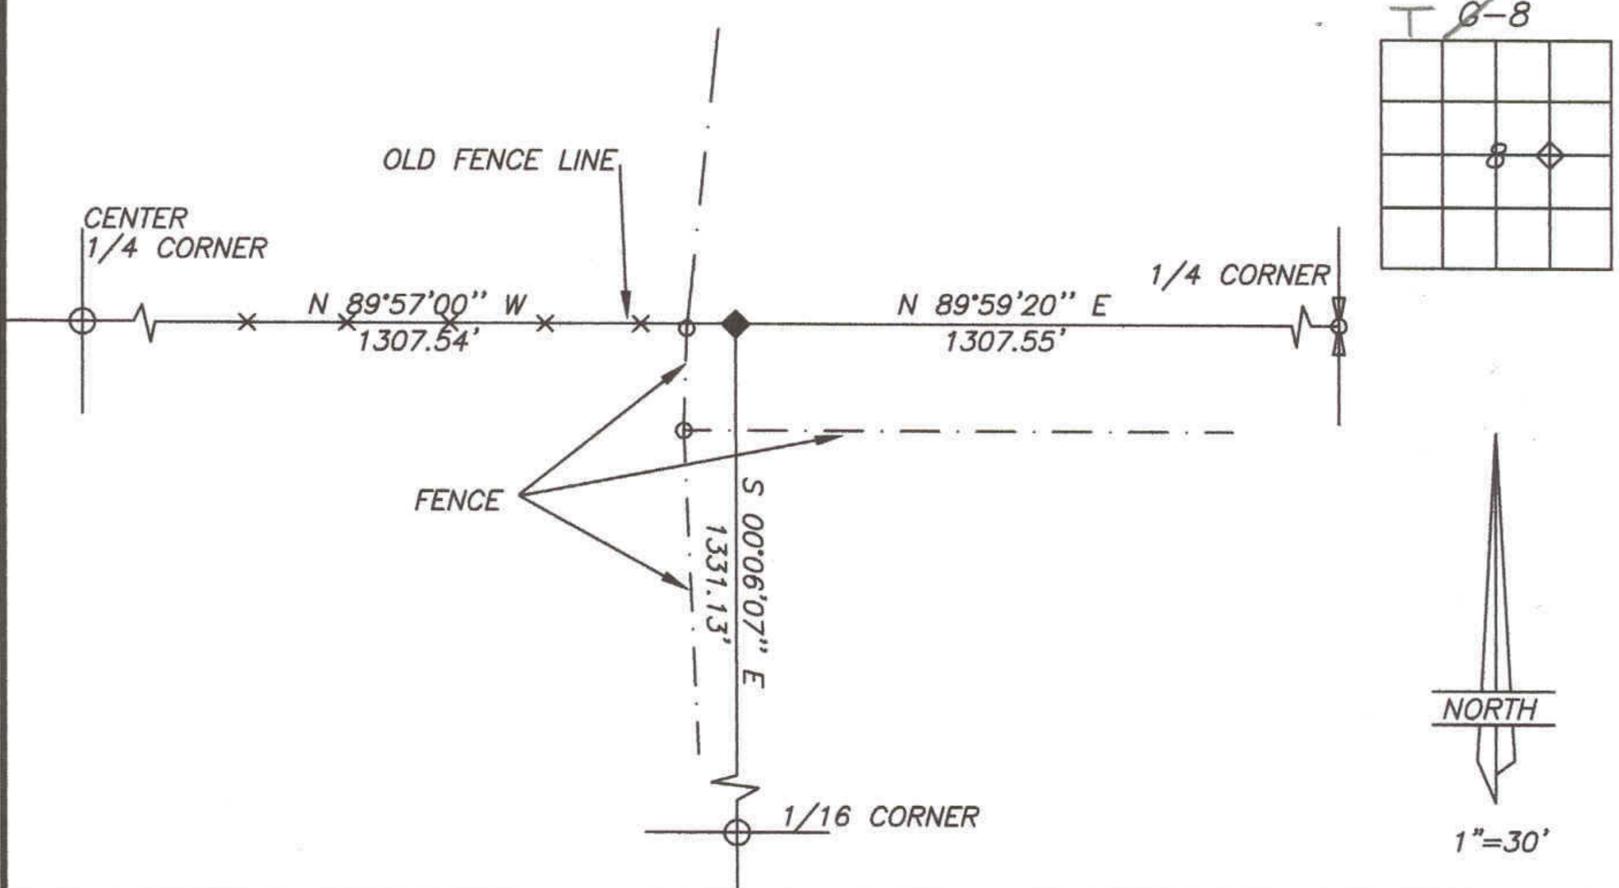

DESCRIPTION OF CORNER EVIDENCE FOUND

USED OLD EXISTING FENCES ALONG WITH PROPORTIONATE DISTANCE ON EAST-WEST LINE

DESCRIPTION OF MONUMENT AND ACCESSORIES ESTABLISHED TO PERPETUATE THE ORIGINAL LOCATION OF THE CORNER

SET 5/8"X24" REBAR WITH CAP AT CORNER

(REFERENCED AS SHOWN)

STATE PLANE COORDINATE DATA

CERTIFICATION

I Jerry D. Allred, Licensed Land Surveyor, State of Utah, do hereby certify that I have performed or reviewed the work done on the diagrammed corner as reported on this recordation form and approve same

Date 31 Jul 2000

Jerry D. Allred
Signature of Surveyor License No. 148951