
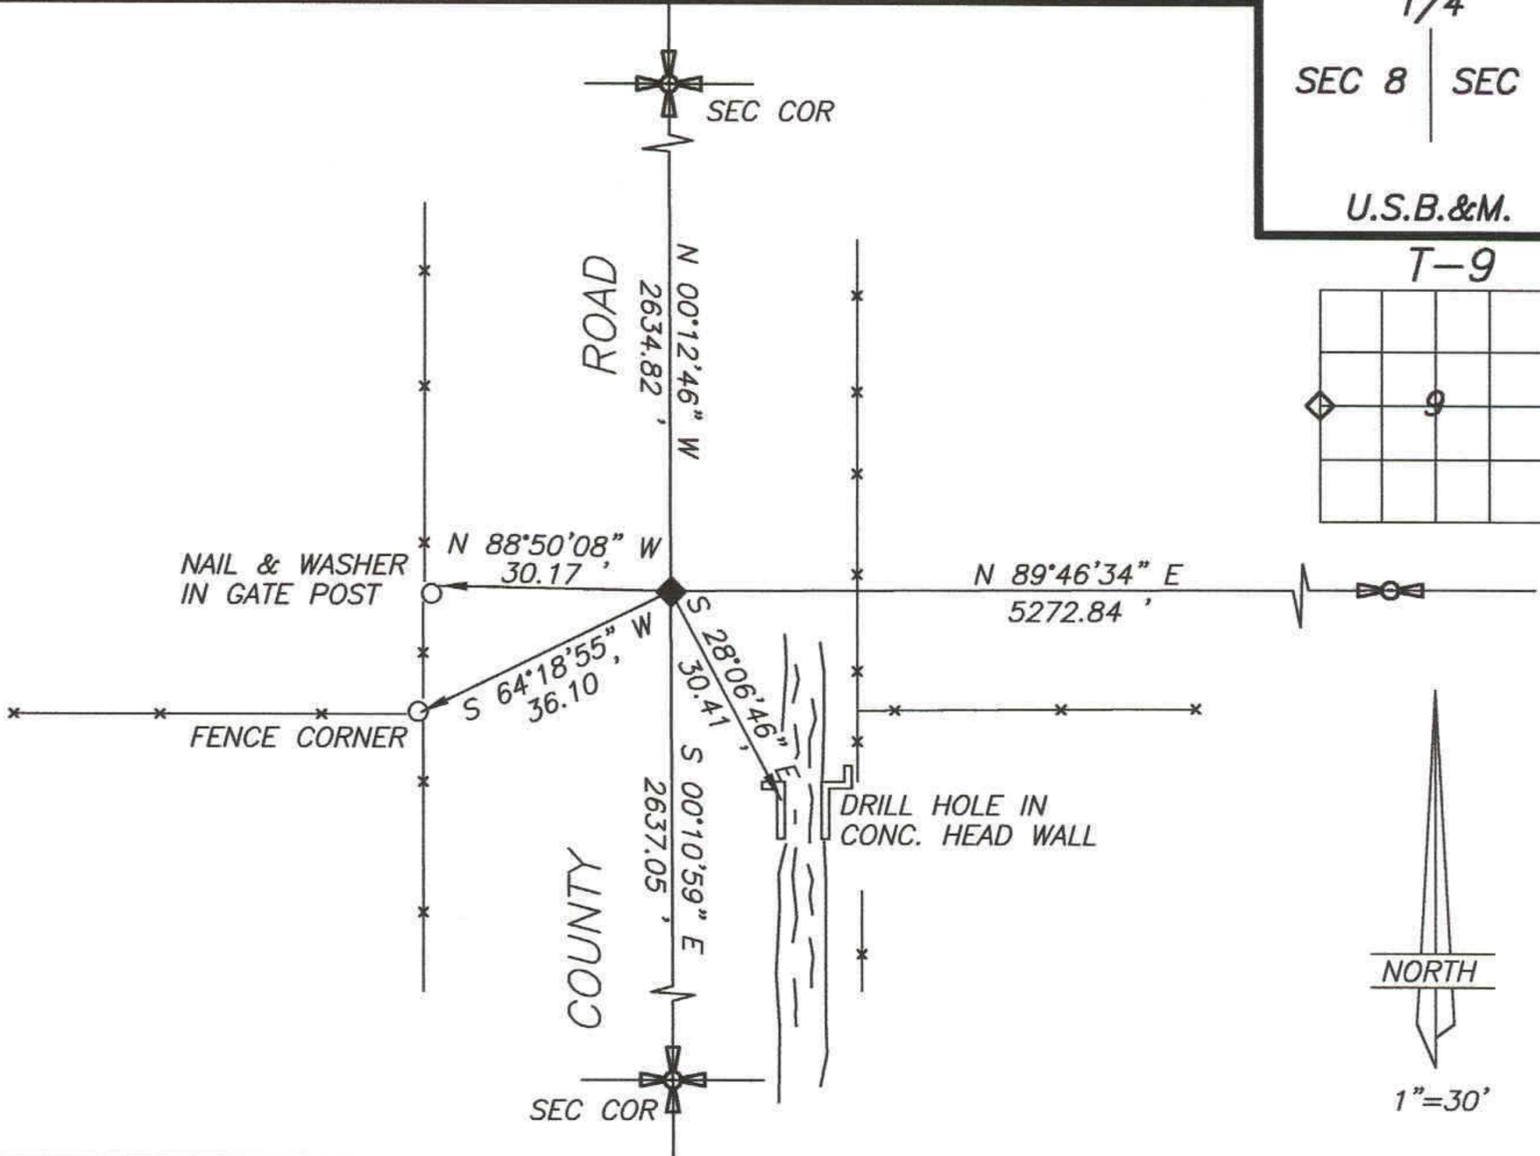


DUCHESNE COUNTY MONUMENT SURVEY RECORD

T1S R1W  
 1/4  
 SEC 8 | SEC 9  
 U.S.B.&M.

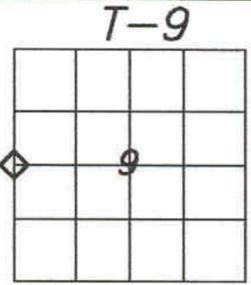

DESCRIPTION OF CORNER EVIDENCE FOUND

POSITION OF CORNER WAS DETERMINED BY PROPORTIONATE METHOD

DESCRIPTION OF MONUMENT AND ACCESSORIES ESTABLISHED TO PERPETUATE THE ORIGINAL LOCATION OF THE CORNER

SET 5/8" REBAR WITH CAP IN EDGE OF PAVEMENT, REFERENCED AS SHOWN

STATE PLANE COORDINATE DATA

CERTIFICATION

20 Dec 02

I Jerry D. Allred, Professional Land Surveyor, State of Utah, do hereby certify that I have performed or reviewed the work done on the diagrammed corner as reported on this recordation form and approve same

Date 13 Nov 2002

Jerry D. Allred, Professional Land Surveyor  
 Certificate No. 148951  
 Duchesne County Surveyor

