

DUCHESNE COUNTY SURVEY MONUMENT RECORD


TIS RIW

SKETCH SHOWING MONUMENTS AND TIES:

6 | 5  
7 | 8

1987

✓ E-5

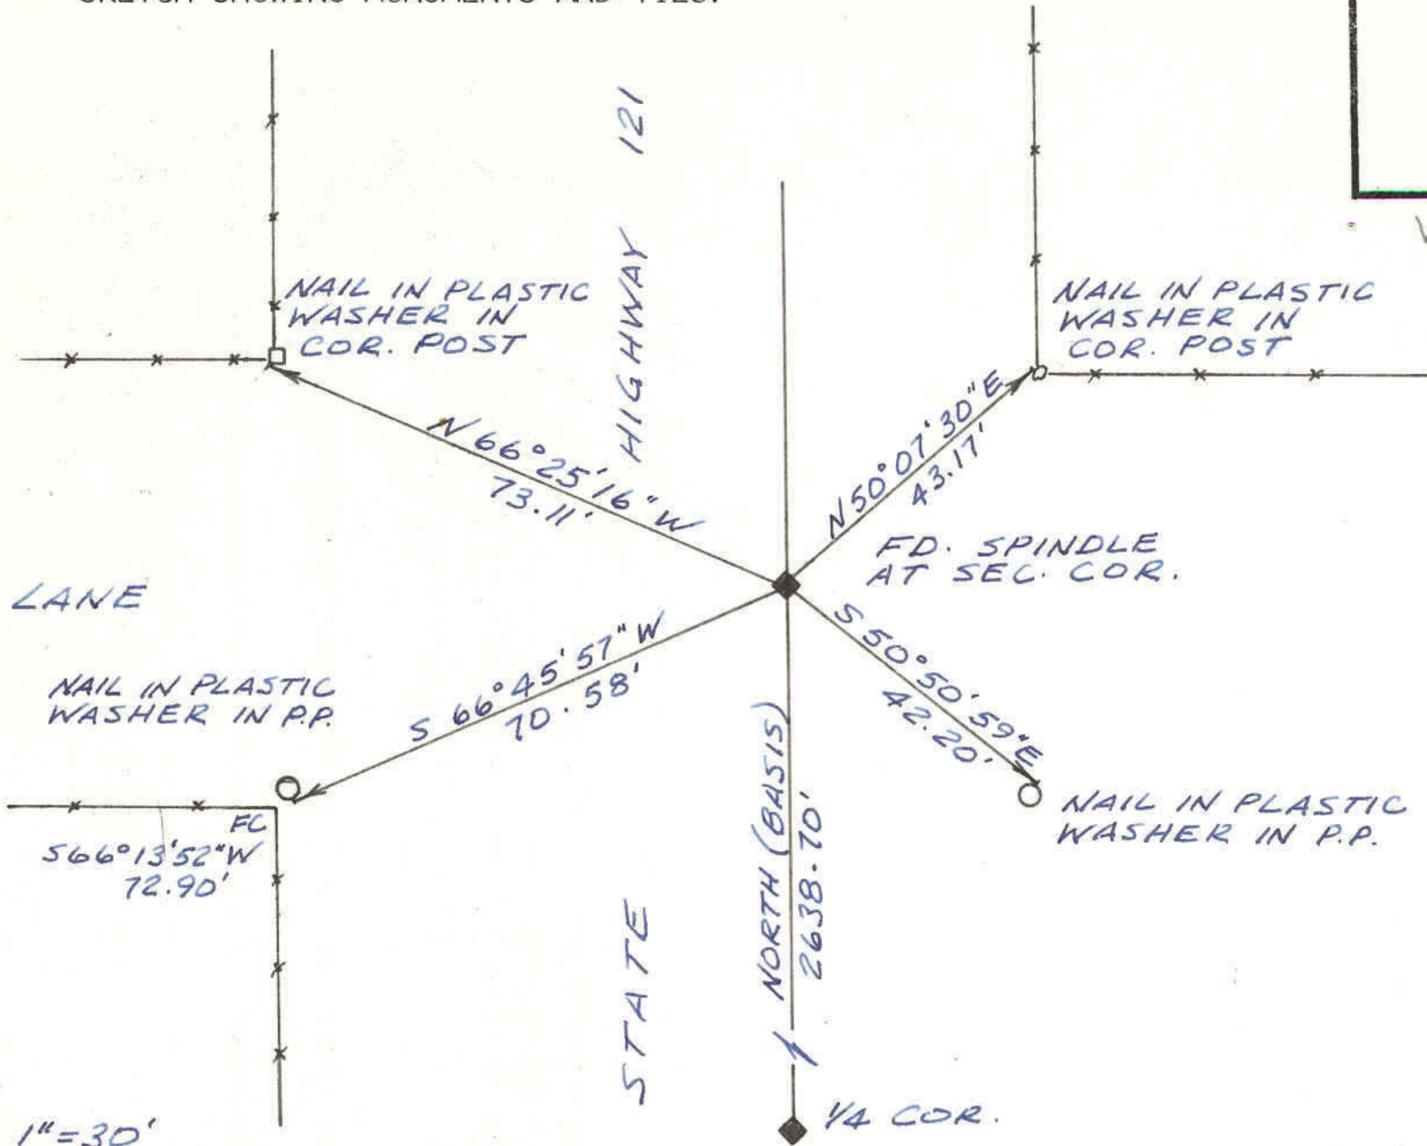

DESCRIPTION OF CORNER EVIDENCE FOUND:

FOUND SPINDLE AT POSITION OF CORNER.

DESCRIPTION OF MONUMENT AND ACCESSORIES ESTABLISHED TO PERPETUATE THE ORIGINAL LOCATION OF THE CORNER:

REFERENCED AS SHOWN.

STATE PLANE COORDINATE DATA:

CERTIFICATION:

I JERRY D. ALLRED Registered Land Surveyor, State of Utah, hereby certify that I have performed or reviewed the work done on the diagrammed corner as reported on this recordation form and approve same.

Date: 11 DEC '87

Jerry D. Allred 3817  
Signature of Surveyor Reg. No.