
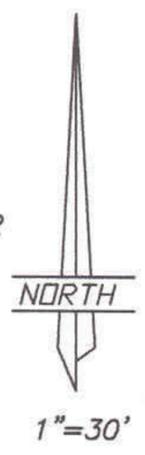
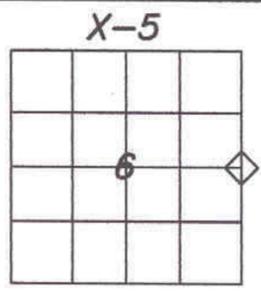



DUCHESNE COUNTY MONUMENT SURVEY RECORD

T1S R1W
 ¼
 SEC 6 | SEC 5
 U.S.B.&M.

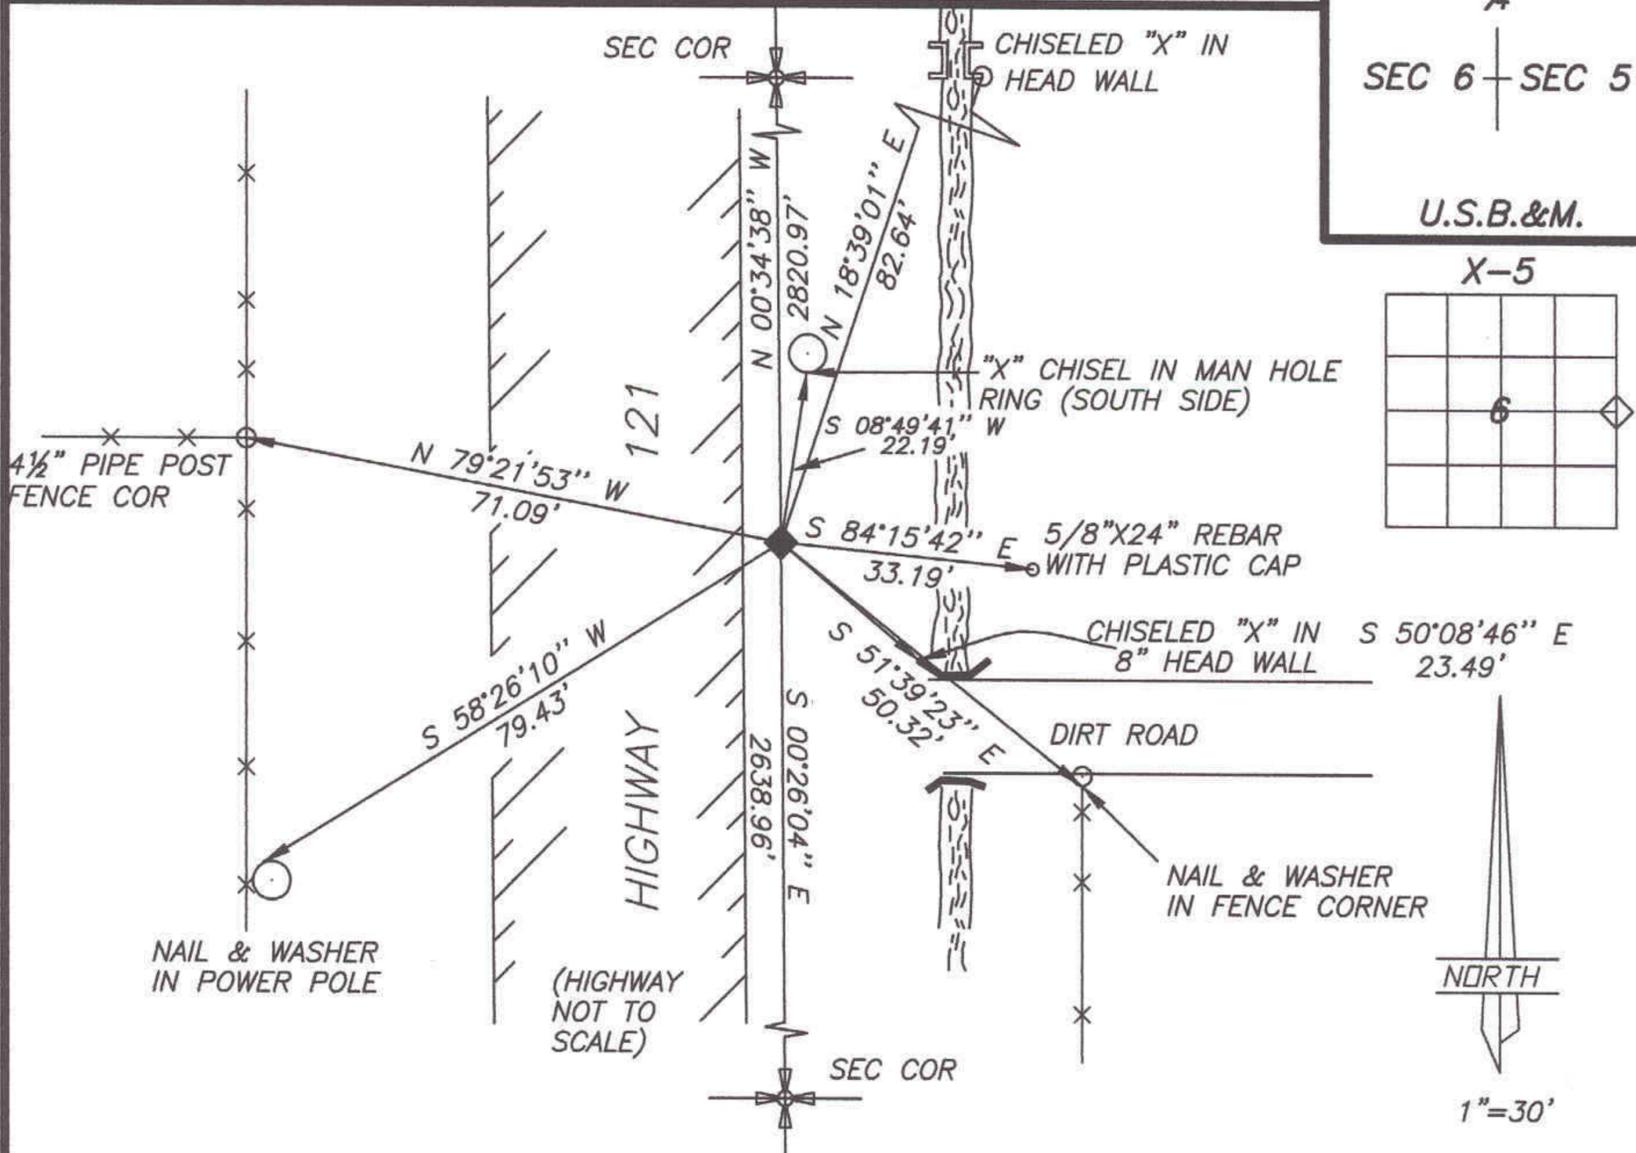

DESCRIPTION OF CORNER EVIDENCE FOUND

FOUND 2½" ALUMINUM COUNTY MONUMENT
 AS PER COUNTY TIE SHEET, STAMPED;

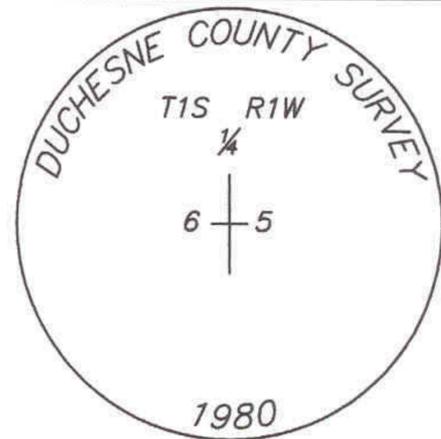

DESCRIPTION OF MONUMENT AND ACCESSORIES ESTABLISHED TO PERPETUATE THE ORIGINAL LOCATION OF THE CORNER

(REFERENCED AS SHOWN)

STATE PLANE COORDINATE DATA

CERTIFICATION

I Jerry D. Allred, Professional Land Surveyor, State of Utah, do hereby certify that I have performed or reviewed the work done on the diagrammed corner as reported on this recordation form and approve same

Date 25 Jul 2002

Jerry D. Allred, Professional Land Surveyor
 Certificate No. 148951
 Duchesne County Surveyor

20 Dec 02

