


REORDER BY PART NUMBER 6551
REORDER BY PART NUMBER 6551

PROPERTY SURVEY FOR
BYRON ALLRED
SECTION 32, TOWNSHIP 1 SOUTH, RANGE 1 WEST
UINTAH SPECIAL BASE AND MERIDIAN

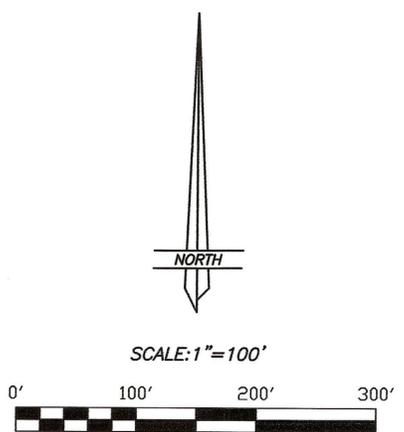


THIS SURVEY WAS PERFORMED USING GLOBAL POSITIONING SYSTEM (G.P.S.) PROCEDURES AND EQUIPMENT. THE BEARINGS ARE BASED ON WGS 84 DATUM.

NARRATIVE

This survey was performed at the request of Byron Allred for the purpose of determining the position of the property lines of the parcel shown on this plat. This section was originally surveyed by the General Land Office using the "3-mile" method during which the sixteenth corners were set. Several of these corners were found or reestablished and used to control this survey.

SURVEYOR'S CERTIFICATE

This is to certify that I have surveyed the parcels of land shown on this plat, and that the monuments indicated were found or set during said survey, and that this plat accurately represents said survey to the best of my knowledge.

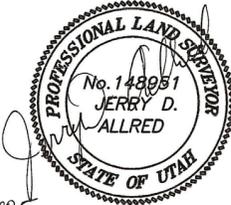


31 Aug 2005
Jerry D. Allred, Duchesne County Surveyor
Utah Certificate Number 148951

COUNTY SURVEYOR'S FILE NO. 1656

JERRY D. ALLRED & ASSOCIATES
SURVEYING CONSULTANTS
121 NORTH CENTER ST.--P.O. BOX 975
DUCHEсне, UTAH 84021
(801) 738-5357

24 AUG 2005 05-100-089

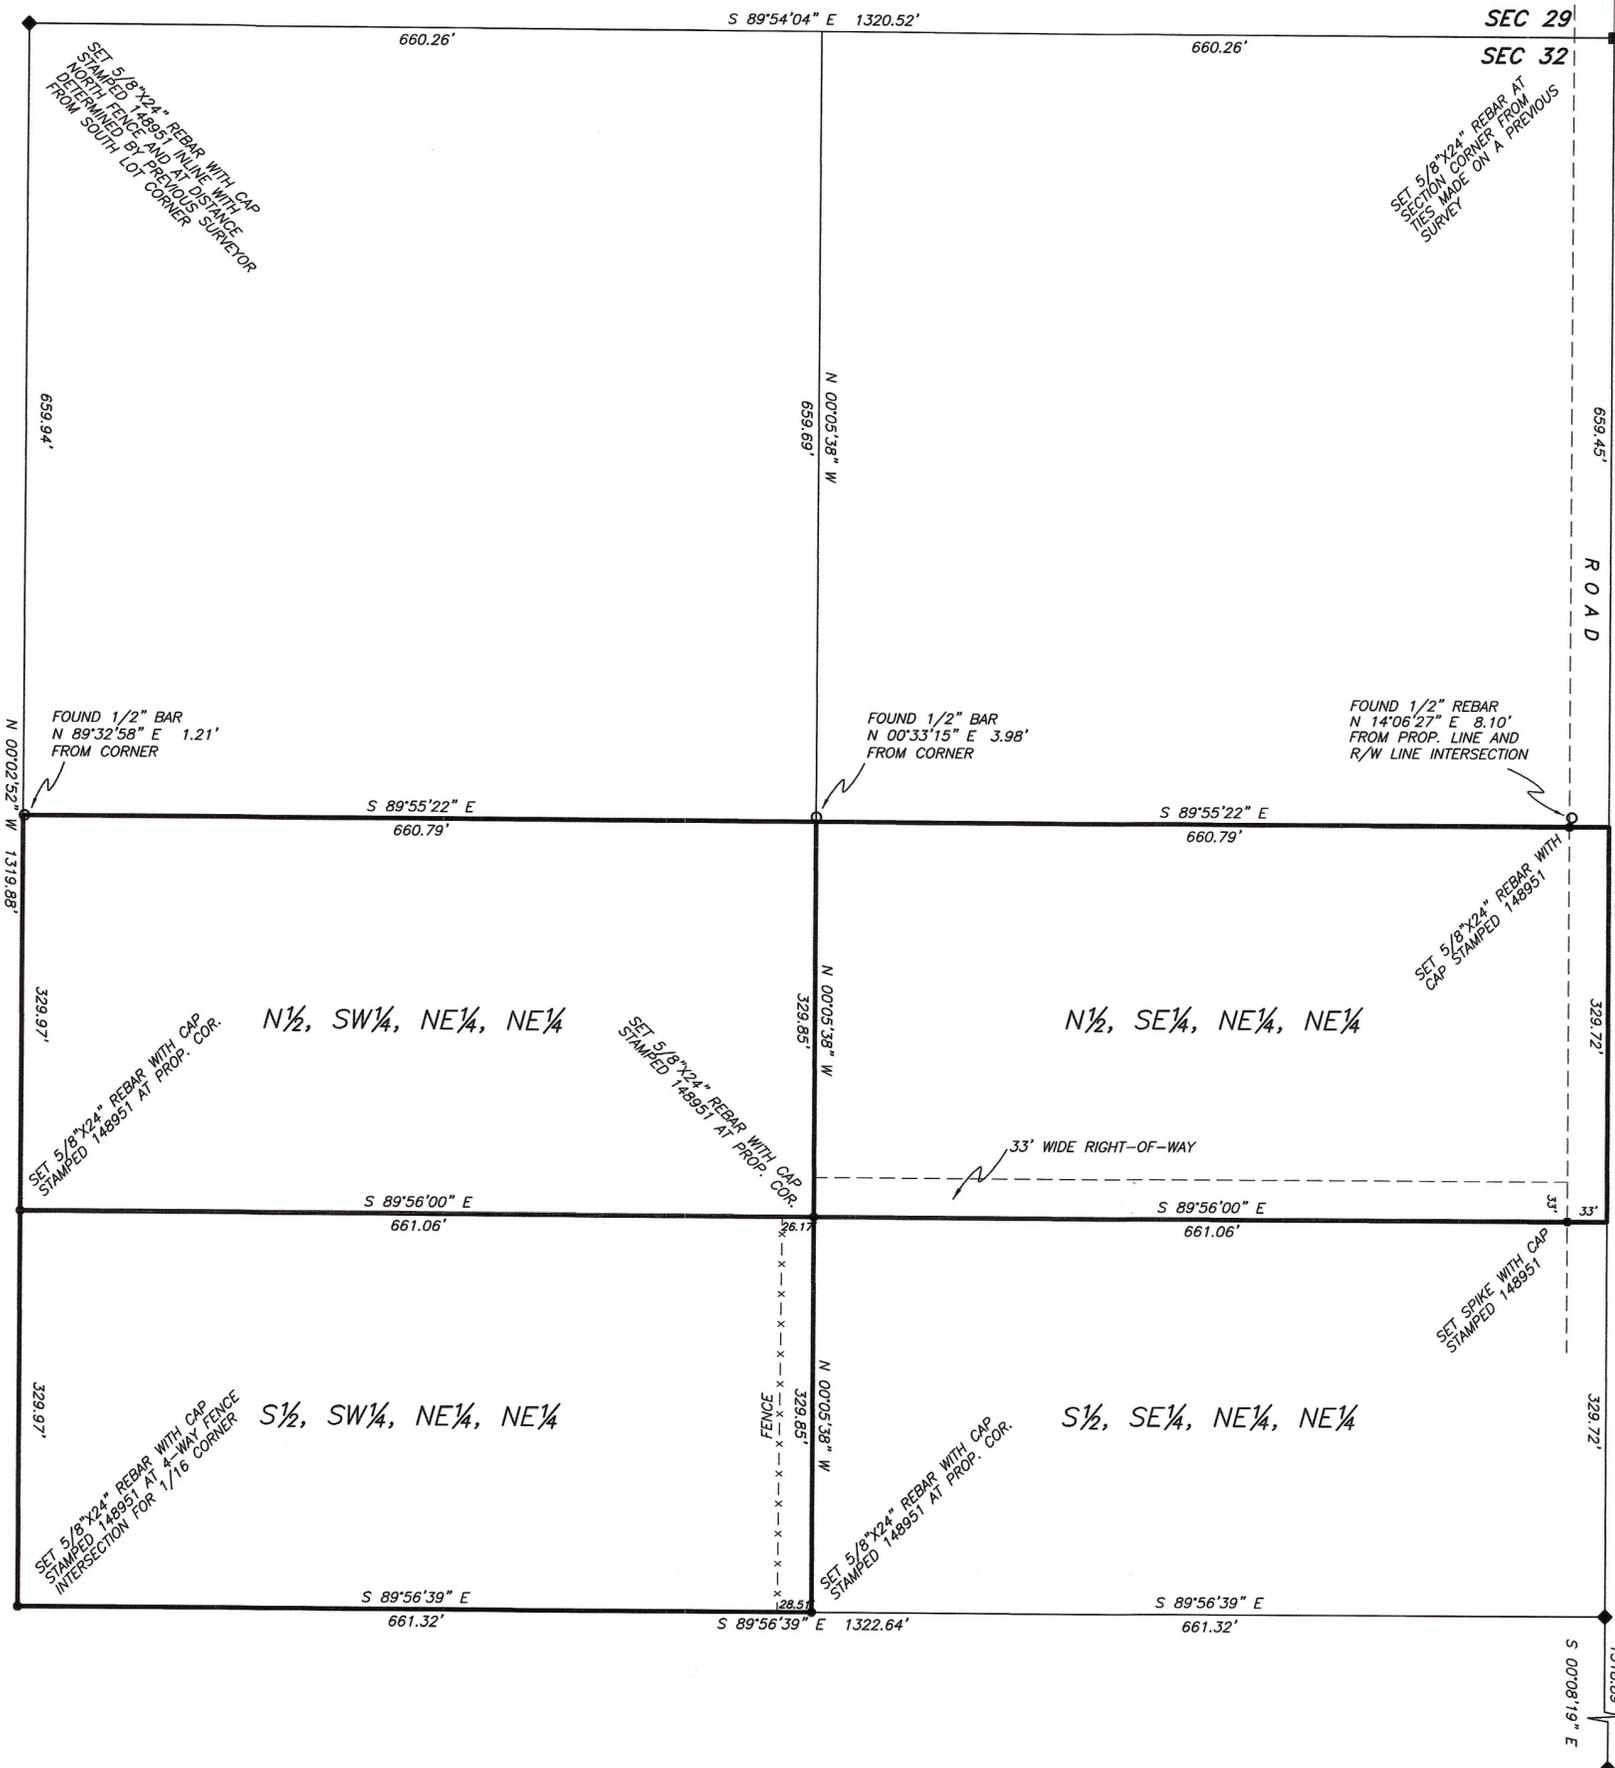

SEC 29
SEC 32
SEC 28
SEC 33
ROAD
COUNTY