

ROAD RIGHT-OF-WAY SURVEY FOR

DUCHESNE COUNTY

ROAD NUMBER 163

SECTION 19, TOWNSHIP 1 SOUTH, RANGE 1 WEST
 UINTAH SPECIAL BASE AND MERIDIAN

OWNER'S DEDICATION

Know all men by these presents that we the undersigned, warrant ownership of the tracts of land shown hereon, in Section 19, Township 1 South, Range 1 West of the Uintah Special Base and Meridian, and do hereby dedicate to the perpetual use of the public those parcels of land shown on this plat as New County Road Right-of-way. The officers who sign this plat hereby certify that this transfer represented hereby was duly authorized under a resolution duly adopted by the board of directors of the grantor at a lawful meeting duly held and attended by a quorum. In Witness whereof, the grantor has caused its corporate name and seal to be hereunto affixed by its duly authorized officers this 23rd day of March 1991.

Attest: Collum Enterprises Inc. Company
 By Ella May Wagner Secretary
Raymond "Kit" Kitchens Vice President President

ACKNOWLEDGEMENT

State of Utah
 County of Duchesne


On the 23rd day of March 1991, personally appeared before me Ella May Wagner and Raymond "Kit" Kitchens who being by me duly sworn did say, each for himself, that he, the said Ella May Wagner is president, and he the said Raymond "Kit" Kitchens is secretary of Collum Enterprises Company, and that the within and foregoing instrument was signed in behalf of said Corporation by authority of a resolution of its board of directors and said Ella May Wagner and Raymond "Kit" Kitchens each duly acknowledged to me that said corporation executed the same and that the seal affixed is the seal of said corporation.

My commission expires Jan. 1, 1995. Roger K. Marrett
 Notary Public County Clerk

SURVEYOR'S CERTIFICATE

This is to certify that I have surveyed the right-of-way parcel shown on this plat and that the monuments indicated were found or set during said survey and that this plat accurately represents said survey to the best of my knowledge.

Jerry D. Allred
 Jerry D. Allred, Duchesne County Surveyor No. 2817
 Utah Registration No. 3817

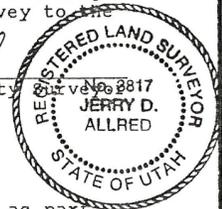

COUNTY COMMISSION ACCEPTANCE

The dedication of the right-of-way parcel, shown on this plat as part of Duchesne County Road number 163, accepted by the Board of County Commissioners this 21st day of May 1991.

Attest: Roger K. Marrett County Clerk
Clifton S. Peterson Chairman
R. P. Reynolds Commissioner

DUCHESNE COUNTY RECORDER'S CERTIFICATE


State of Utah
 County of Duchesne

This is to certify that this plat was filed for recording in the County Recorder's Office on the 21 day of May 1991 at 4:05 o'clock and is duly recorded. Book A200 page 290-291.

Filing No. 281203
Carolyn Madsen
 County Recorder

30 Dec '91 Duch. Co. Sur. File # 185 2/2

JERRY D. ALLRED & ASSOCIATES
 Surveying & Engineering Consultants
 121 North Center Street
 P.O. Drawer C
 DUCHESNE, UTAH 84021
 (801) 738-5352

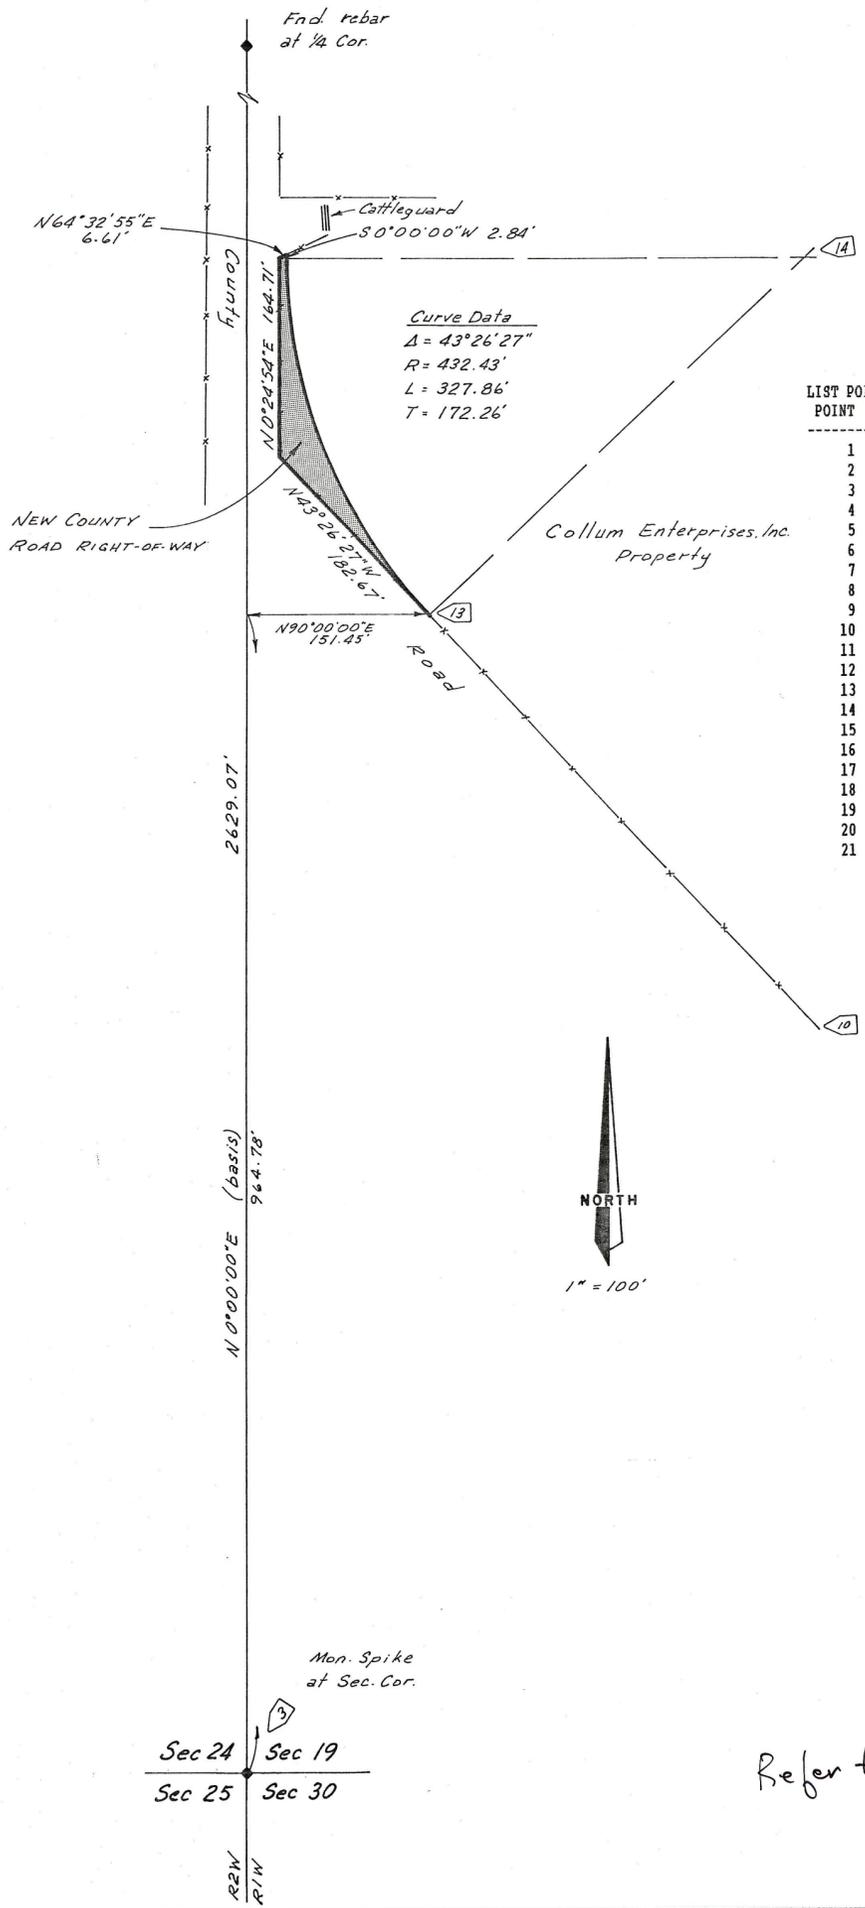

LIST POINTS POINT	NORTHING	EASTING
1	3000.000	1000.000
2	1438.775	985.767
3	370.935	1000.000
4	1698.512	967.204
5	1682.170	1027.813
6	1682.188	1063.553
7	1651.568	1065.924
8	1633.060	1027.036
9	1468.353	1025.844
10	989.620	1479.207
11	1447.196	965.941
12	1460.797	1033.000
13	1335.719	1151.449
14	1633.060	1465.430
15	1633.060	1000.000
16	1633.060	1033.000
17	1423.673	1087.074
18	1524.931	1046.737
19	1633.060	1033.000
20	4144462.000	-9999.000
21	1635.898	1033.000

Refer to Agreement signed 3-23-91 R.K.M.