



**RIGHT-OF-WAY SURVEY  
IN SECTION 7, T1S, R1W, U.S.B.&M.  
FOR  
NORM NUHN**

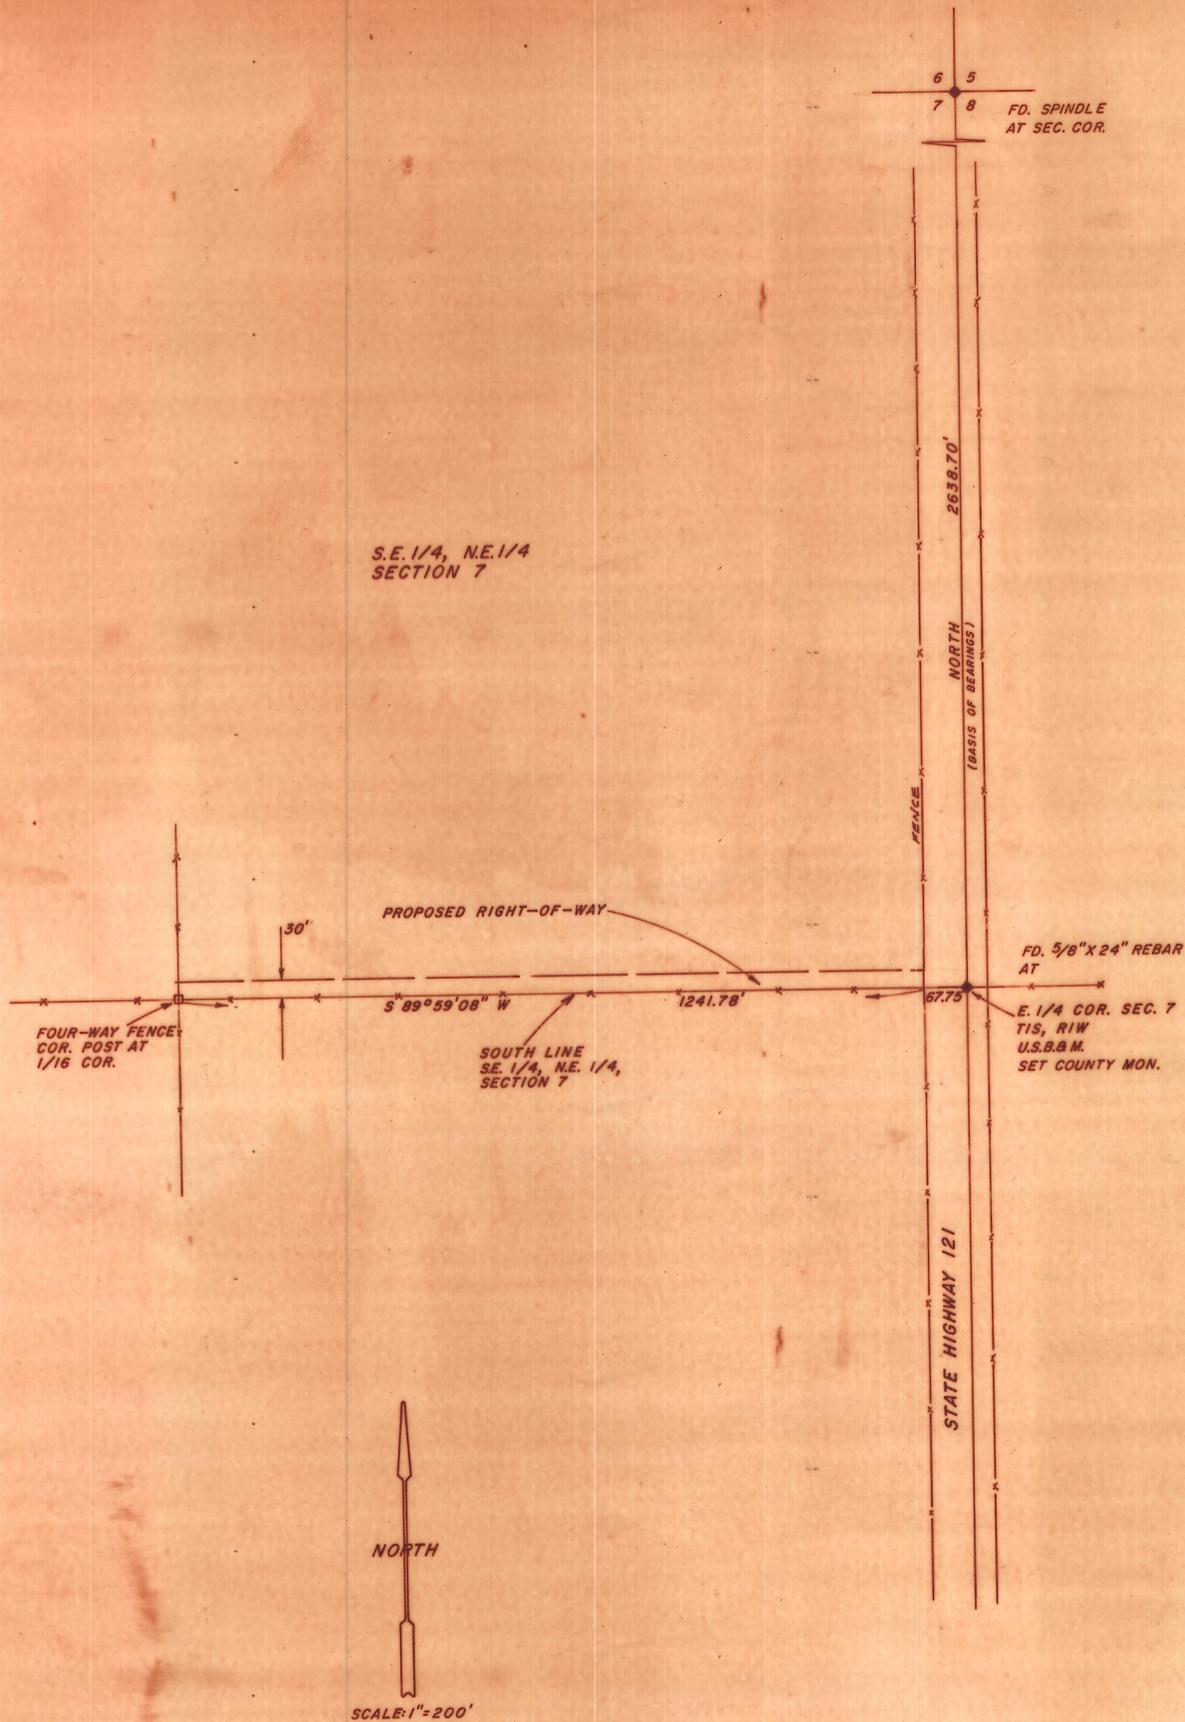

SURVEYOR'S AFFIDAVIT

STATE OF UTAH  
COUNTY OF DUCHESNE

JERRY D. ALLRED, being first duly sworn, deposes and states that he is the Registered Land Surveyor, for NORM NUHN; that the survey was made by him (or under his direction), that he has examined the field notes of the survey for an INGRESS-EGRESS right-of-way as described and shown on this plat; that this plat was prepared under his direction from said field notes; and that said right-of-way, 0.24 miles in length, beginning at STA 0+00 and ending at STA 12+41.78 is accurately located on this plat.

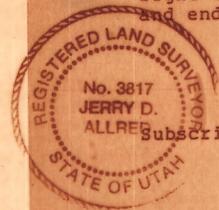

Jerry D. Allred  
Registered Land Surveyor

Subscribed and sworn to before me this 11<sup>th</sup> day of December 1987.

Roger S. Moratt  
Notary Public.  
Jan. 1, 1991  
My commission expires

APPLICANT'S CERTIFICATE

I, NORM NUHN, do hereby certify that I am the applicant designated the applicant; that JERRY D. ALLRED who subscribed the forgoing affidavit, is employed by the applicant as a Registered Land Surveyor, and that he was directed by the applicant to survey the location of an INGRESS-EGRESS right-of-way and to prepare this map; that the location of said right-of-way, 0.24 miles in length beginning at STA 0+00 and ending at STA 12+41.78, is accurately represented on this map; that such survey as represented on this map has been adopted by the applicant as the definite location of the right-of-way thereby shown; and that the map has been prepared to be filed with the Secretary of the Interior or his duly authorized representative as part of the application for said right-of-way to be granted to the applicant, its successors and assigns, with the right to construct, maintain, and repair improvements, thereon and thereover, for such purposes, and with the further right in the applicant, its successors and assigns, to transfer this right-of-way by assignment, grant, or otherwise.

APPLICANT

Co. SUR # 22  
5 FEB '88

9 DECEMBER 1987

87-100-031



**JERRY D. ALLRED & ASSOCIATES**  
Surveying & Engineering Consultants  
121 North Center Street  
P.O. Drawer C  
DUCHESE, UTAH 84021  
(801) 738-5352