



PROPERTY SURVEY FOR
STEVE & ROBERT YACK

SECTION 5, TOWNSHIP 1 SOUTH, RANGE 1 WEST
 UTAH SPECIAL BASE AND MERIDIAN

THIS SURVEY WAS PERFORMED USING GLOBAL POSITIONING
 SYSTEM (GPS) EQUIPMENT AND PROCEDURES

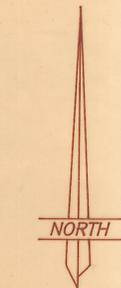

SCALE: 1"=400'

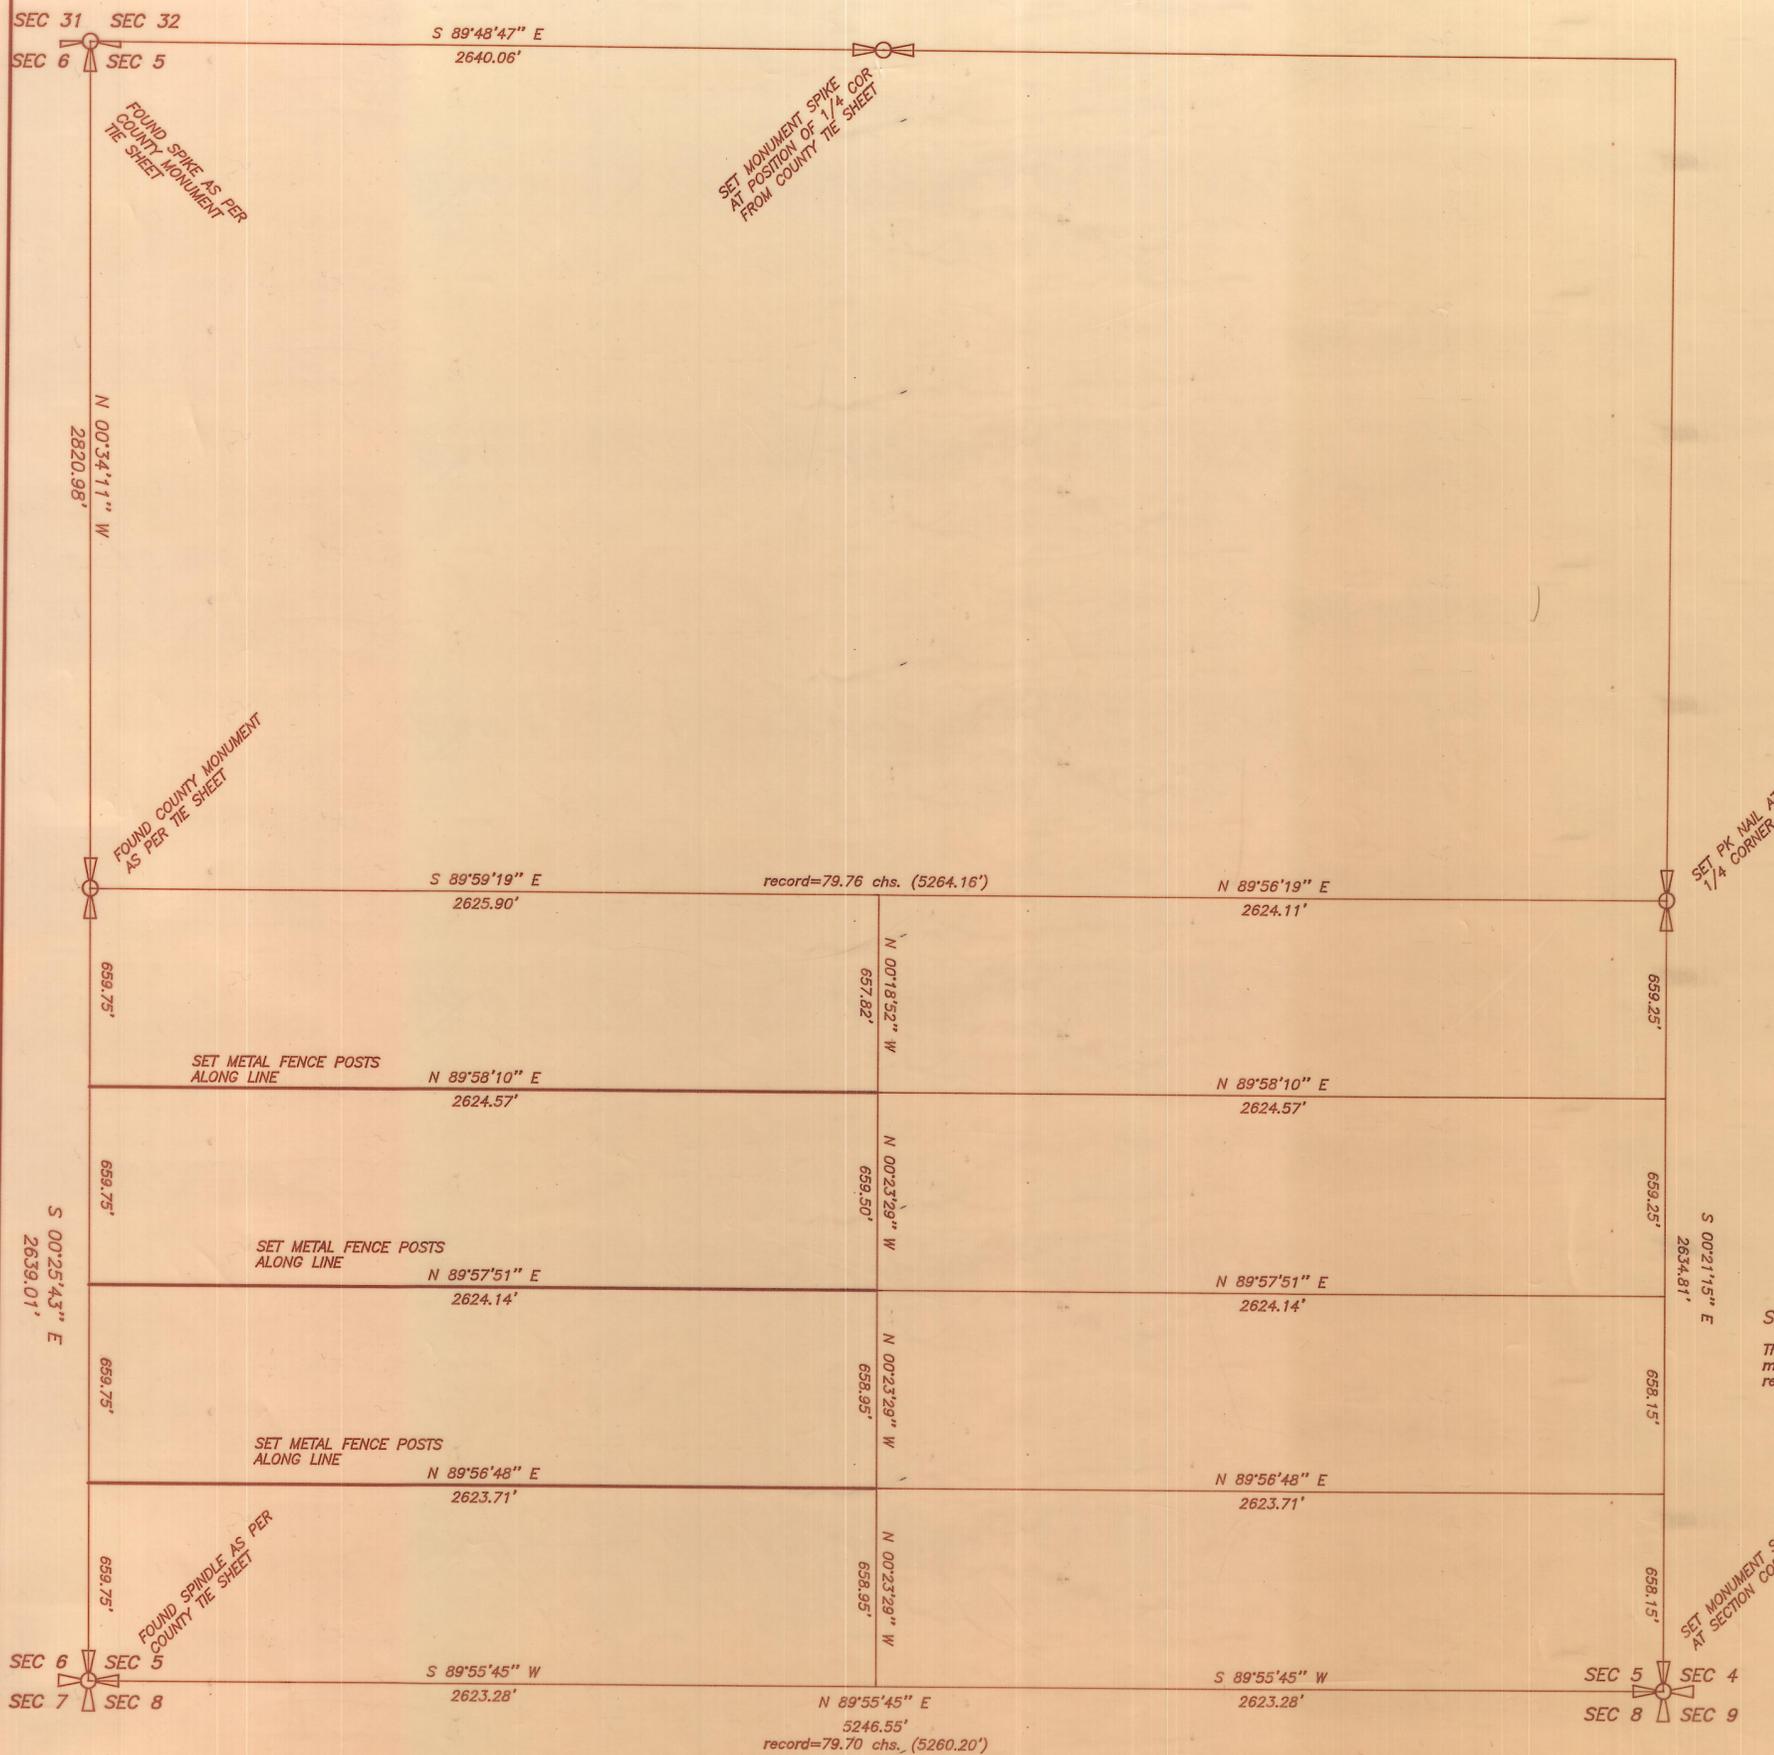

SURVEYOR'S CERTIFICATE

This is to certify that I have surveyed the parcel of land shown on this plat, and that the monuments indicated were found or set during said survey, and that this plat accurately represents said survey to the best of my knowledge.

Jerry D. Allred
 JERRY D. ALLRED
 STATE OF UTAH

Jerry D. Allred, Licensed Land Surveyor,
 Certificate 148951 (Utah)

County Surveyor's File No 744



JERRY D. ALLRED AND ASSOCIATES
 SURVEYING CONSULTANTS

121 NORTH CENTER ST.--P.O. BOX 975
 DUCHESNE, UTAH 84021
 (435) 738-5352