


DUCHESNE COUNTY MONUMENT SURVEY RECORD

T1S R2W

S 27	S 26
S 34	S 35

U.S.B.&M.

E 18-17

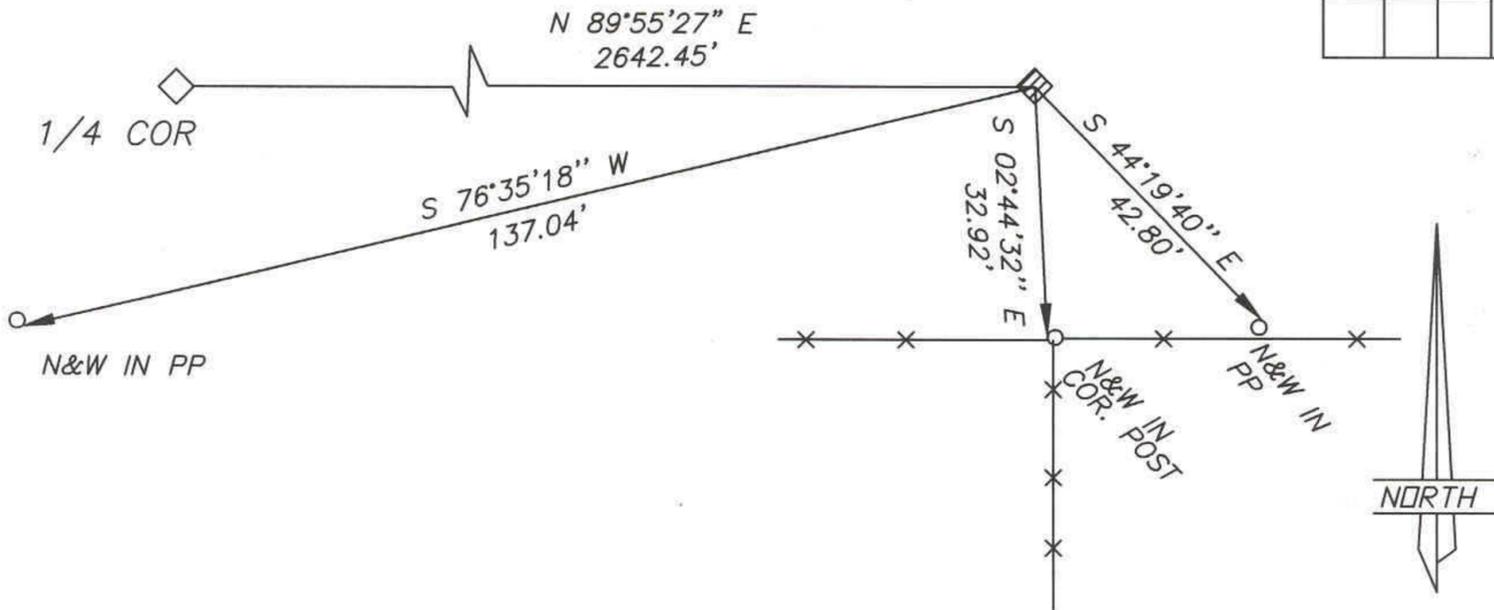

DESCRIPTION OF CORNER EVIDENCE FOUND

Found 5/8" rebar below asphalt road surface.

DESCRIPTION OF MONUMENT AND ACCESSORIES ESTABLISHED TO PERPETUATE THE ORIGINAL LOCATION OF THE CORNER

Set Monument Spike flush with asphalt road surface.

STATE PLANE COORDINATE DATA

CERTIFICATION

I Jerry D. Allred, Licensed Land Surveyor, State of Utah, do hereby certify that I have performed or reviewed the work done on the diagrammed corner as reported on this recordation form and approve same

Date 15 Jan '99

Jerry D. Allred 148951
Signature of Surveyor License No.