


DUCHESNE COUNTY SURVEY MONUMENT RECORD

SKETCH SHOWING MONUMENTS AND TIES:

T1S, R2W
 21 $\frac{1}{4}$ 22
 USB&M
 1988

L ϕ -13

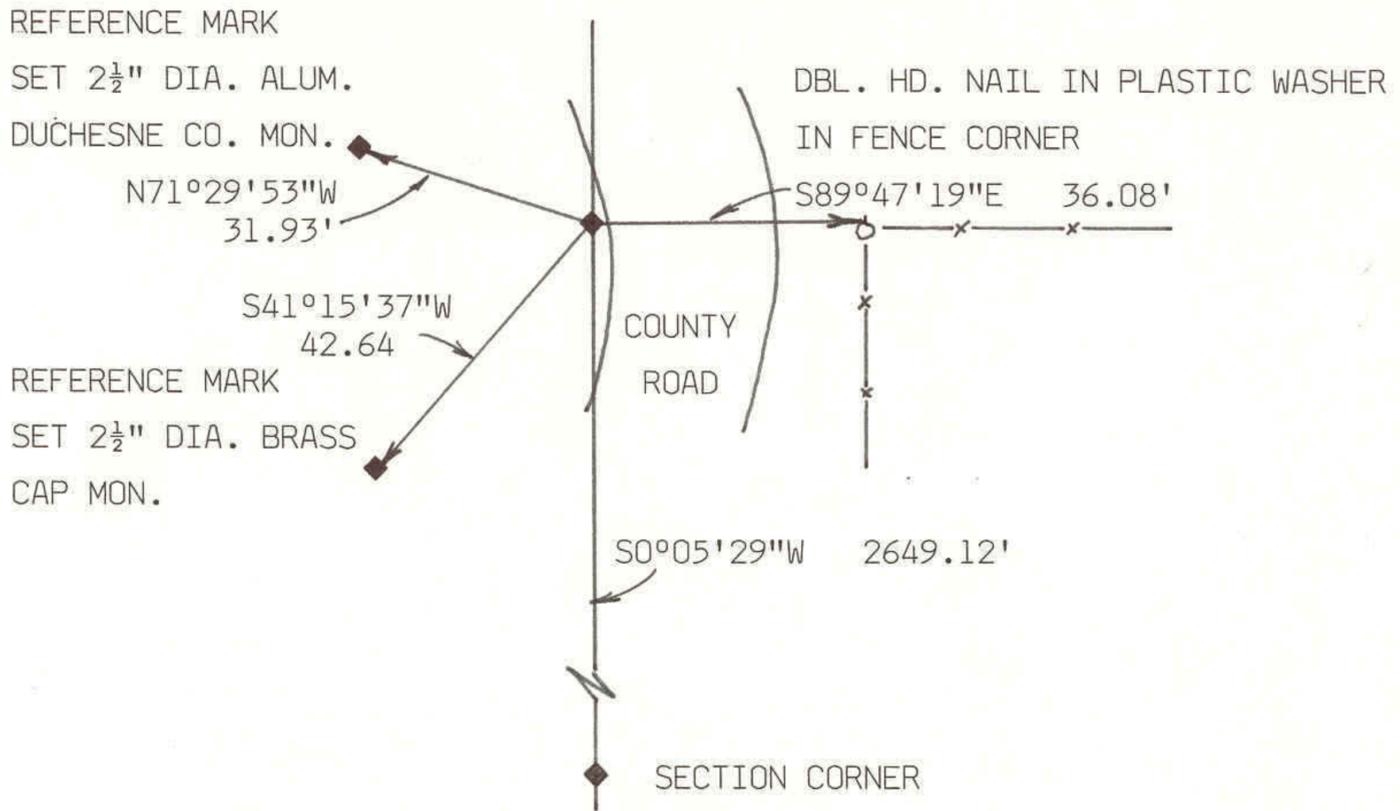

DESCRIPTION OF CORNER EVIDENCE FOUND:

FOUND 5/8" DIA. REBAR AT POSITION OF THE CORNER. Corner is on the cut bank for the County Road. Referenced as shown.

DESCRIPTION OF MONUMENT AND ACCESSORIES ESTABLISHED TO PERPETUATE THE ORIGINAL LOCATION OF THE CORNER:

Left original rebar and set reference marks.

STATE PLANE COORDINATE DATA:

CERTIFICATION:

I Jerry D. Allred Registered Land Surveyor, State of Utah, hereby certify that I have performed or reviewed the work done on the diagrammed corner as reported on this recordation form and approve same.

Date: 23 March 1988

Jerry D. Allred 3817
 Signature of Surveyor Reg. No.