
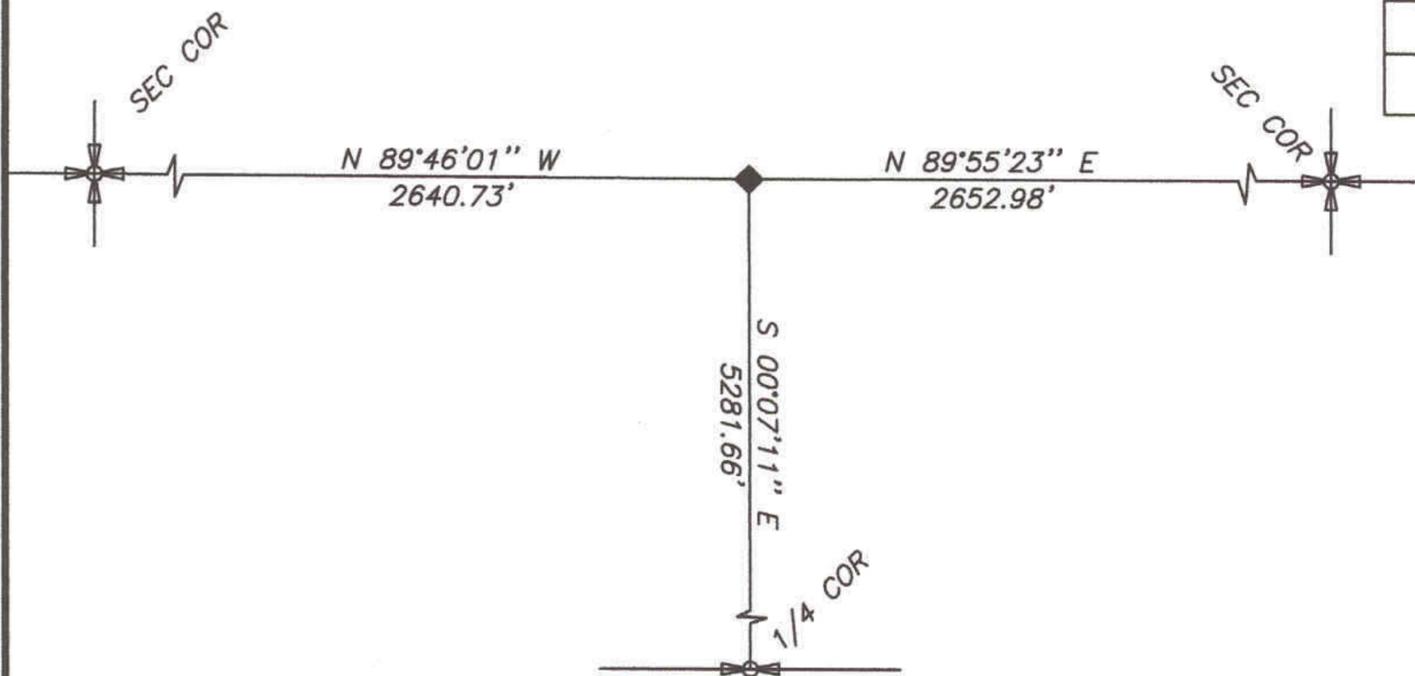


DUCHESNE COUNTY MONUMENT SURVEY RECORD

T1S R2W
 SEC 9
 1/4 —+—
 SEC 16
 U.S.B.&M.

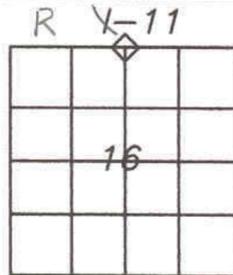

DESCRIPTION OF CORNER EVIDENCE FOUND

FOUND MARKED STONE AT 1/4 COR

DESCRIPTION OF MONUMENT AND ACCESSORIES ESTABLISHED TO PERPETUATE THE ORIGINAL LOCATION OF THE CORNER

SET 2-1/2" DIA. ALUMINUM COUNTY MONUMENT WITH STONE ALONGSIDE, STAMPED:

DUCHESNE COUNTY SURVEY
 PENALTY \$250 FOR REMOVAL

T1S R2W
 1/4 $\frac{S\ 9}{S\ 16}$
 2000

(REFERENCED AS SHOWN)

STATE PLANE COORDINATE DATA

CERTIFICATION

I Jerry D. Allred, Licensed Land Surveyor, State of Utah, do hereby certify that I have performed or reviewed the work done on the diagrammed corner as reported on this recordation form and approve same

Date 31 Jun 2000

Jerry D. Allred 148951
 Signature of Surveyor License No.