


IRRIGATION PIPELINE RIGHT-OF-WAY SURVEY FOR DRY GULCH IRRIGATION COMPANY (CLASS K-2)


SECTION 26, T1S, R2W, U.S.B.&M.
DUCHESE COUNTY, UTAH

SURVEYORS CERTIFICATE

This is to certify that I have surveyed the right-of-way tracts shown on this plat, and that the monuments indicated were found or set during said survey, and that this plat accurately represents said survey to the best of my knowledge.

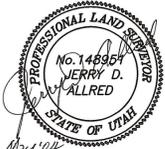

Jerry D. Allred, Professional Land Surveyor
Certificate Number 148951 (Utah)

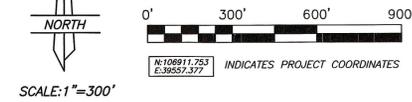

OWNERS GRANT OF EASEMENT

KNOW ALL MEN BY THESE PRESENTS:

That the undersigned, Grantors, warrant that they own the tract (s) of land set forth on this plat which is hereby acknowledged, they do hereby grant and convey unto the DRY GULCH IRRIGATION COMPANY, Grantee, its successors and assigns, a right of way for the purpose of laying, constructing, reconstructing, replacing, renewing, operating, maintaining, repairing, and removing pipes and pipelines for the transportation of water, and the right to alter, add to, change and remove the same from time to time, along, over, through, upon, under and across Grantor's land situated in the County of Duchesne, State of Utah. The course of the pipeline, right of way and the width of the right of way is set forth on this plat. The right of way includes the right of ingress and egress to and from said line and lines, or any of them, for the purposes aforesaid. To have and to hold said easements, rights, and rights of way, unto the said Grantee, its successors and assigns, as long as the easement is being used for the purpose set forth herein. This instrument embodies the entire agreement between the Grantors and Grantee with respect to the subject hereof. The easements and rights hereby granted and all of the terms and conditions hereof shall be binding upon and shall inure to the benefit of the heirs, administrators, executors, successors and assigns of the parties hereto; and the rights and easements herein granted may be assigned together or separately and in whole or in part.

Landowner's Signatures

VERDA C. REYNOLDS LIFE ESTATE
C/O COLLEEN HEATHERLY
EMERA JANE ALEXANDER
MILTON K ALEXANDER TRUSTEES

State of Utah }
County of Duchesne } SS
My commission expires _____
Notary Public

ACKNOWLEDGMENT

RAYMOND ALLEN
ROBERT A. NIELSON SR.
PAMELA J. NIELSON

State of Utah }
County of Duchesne } SS
My commission expires _____
Notary Public

ACKNOWLEDGMENT

DELMER H. HAMLIN
BARBARA F. HAMLIN
ARVA HAMLIN JONES

State of Utah }
County of Duchesne } SS
My commission expires _____
Notary Public

ACKNOWLEDGMENT

DALE A. HUMPHRIES
REITA LYN HUMPHRIES

State of Utah }
County of Duchesne } SS
My commission expires _____
Notary Public

ACKNOWLEDGMENT

Duane Edwin Hamblin
DUANE EDWIN HAMLIN
ALICE T. HAMLIN
TRUSTEES

State of Hawaii }
City and County of Honolulu } SS
State of Utah }
County of Duchesne } SS
My commission expires March 7, 2008
Notary Public

ACKNOWLEDGMENT

GLENN WILSON
JEANNE A. WILSON
CO-TRUSTEES

State of Utah }
County of Duchesne } SS
My commission expires _____
Notary Public


ACKNOWLEDGMENT

State of Utah }
County of Duchesne } SS

This is to certify that this plat was filed for recording in the County Recorder's Office on the 22nd day of April, 2004 at 2:04 PM and is duly recorded.
Book 114 Page 232-233
Filing No. 378933
Cheryl N. Radwin
County Recorder

COUNTY RECORDER'S CERTIFICATE

COUNTY SURVEYOR'S FILE # 1634
JERRY D. ALLRED AND ASSOCIATES
SURVEYING CONSULTANTS
121 NORTH CENTER ST., - P.O. BOX 975
DUCHESE, UTAH 84021
(435) 738-5352

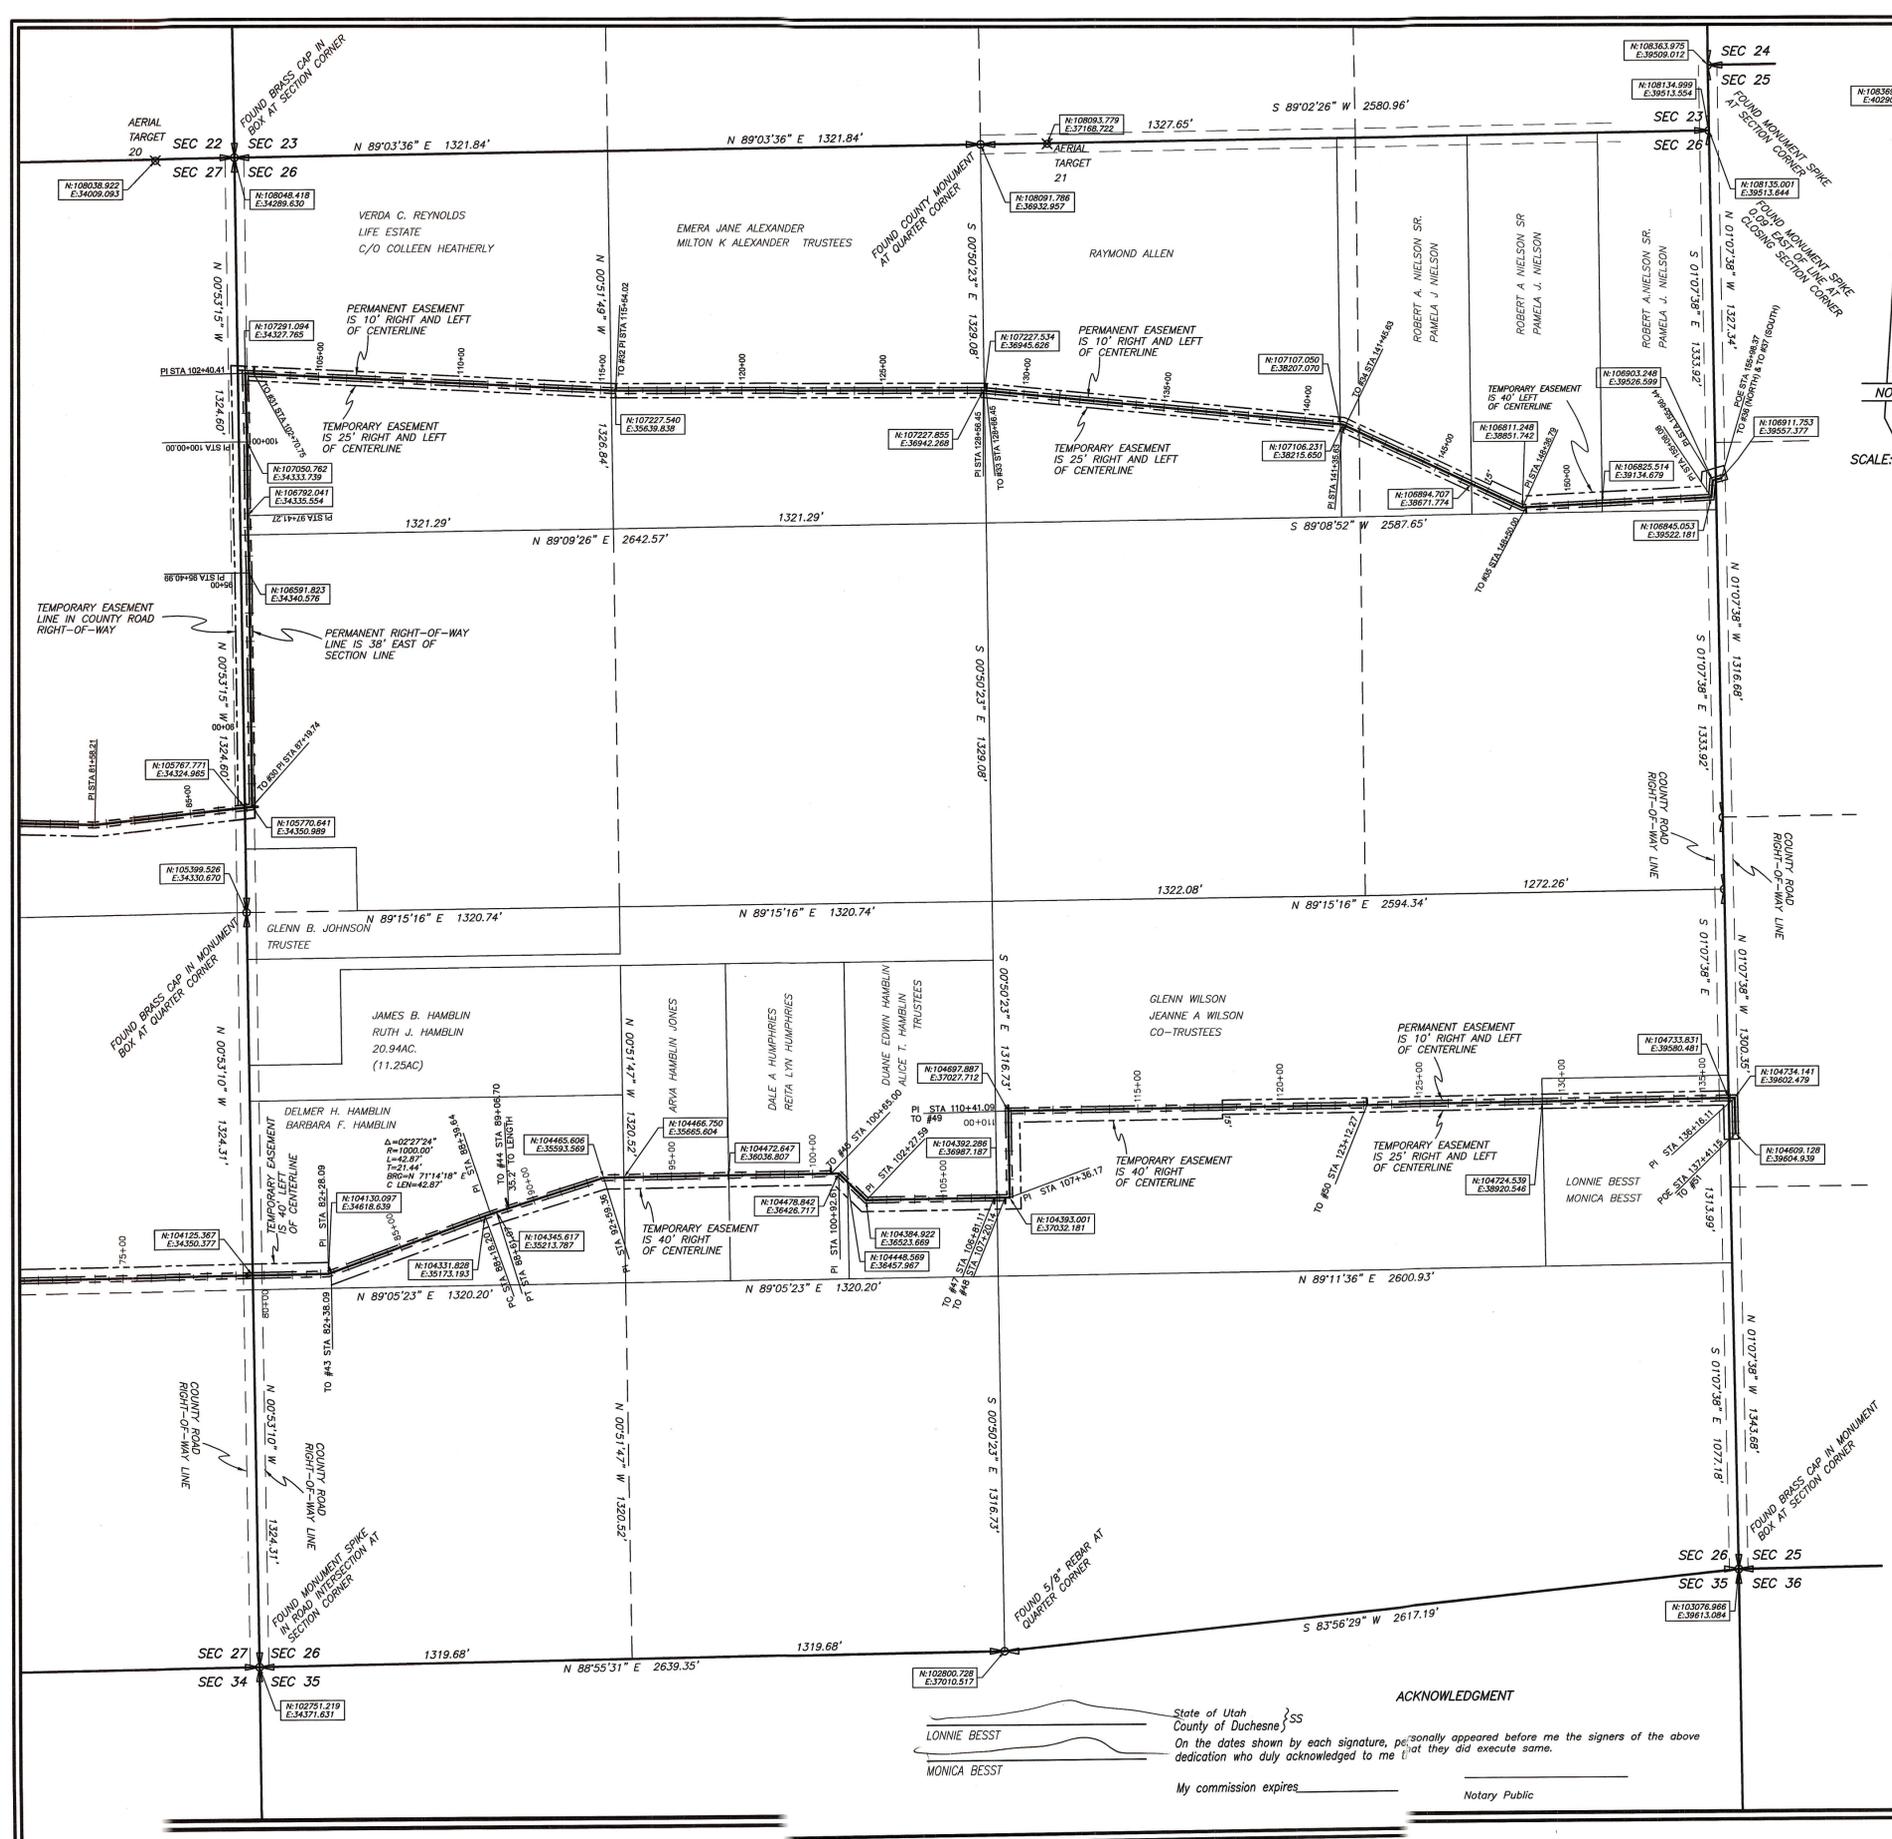

ACKNOWLEDGMENT

State of Utah }
County of Duchesne } SS
On the dates shown by each signature, personally appeared before me the signers of the above dedication who duly acknowledged to me that they did execute same.
My commission expires _____
Notary Public