


MINOR SUBDIVISION SURVEY FOR
LYNN MECHAM
 SECTION 34,
 TOWNSHIP 1 SOUTH
 RANGE 2 WEST
 UTAH SPECIAL BASE &
 MERIDIAN

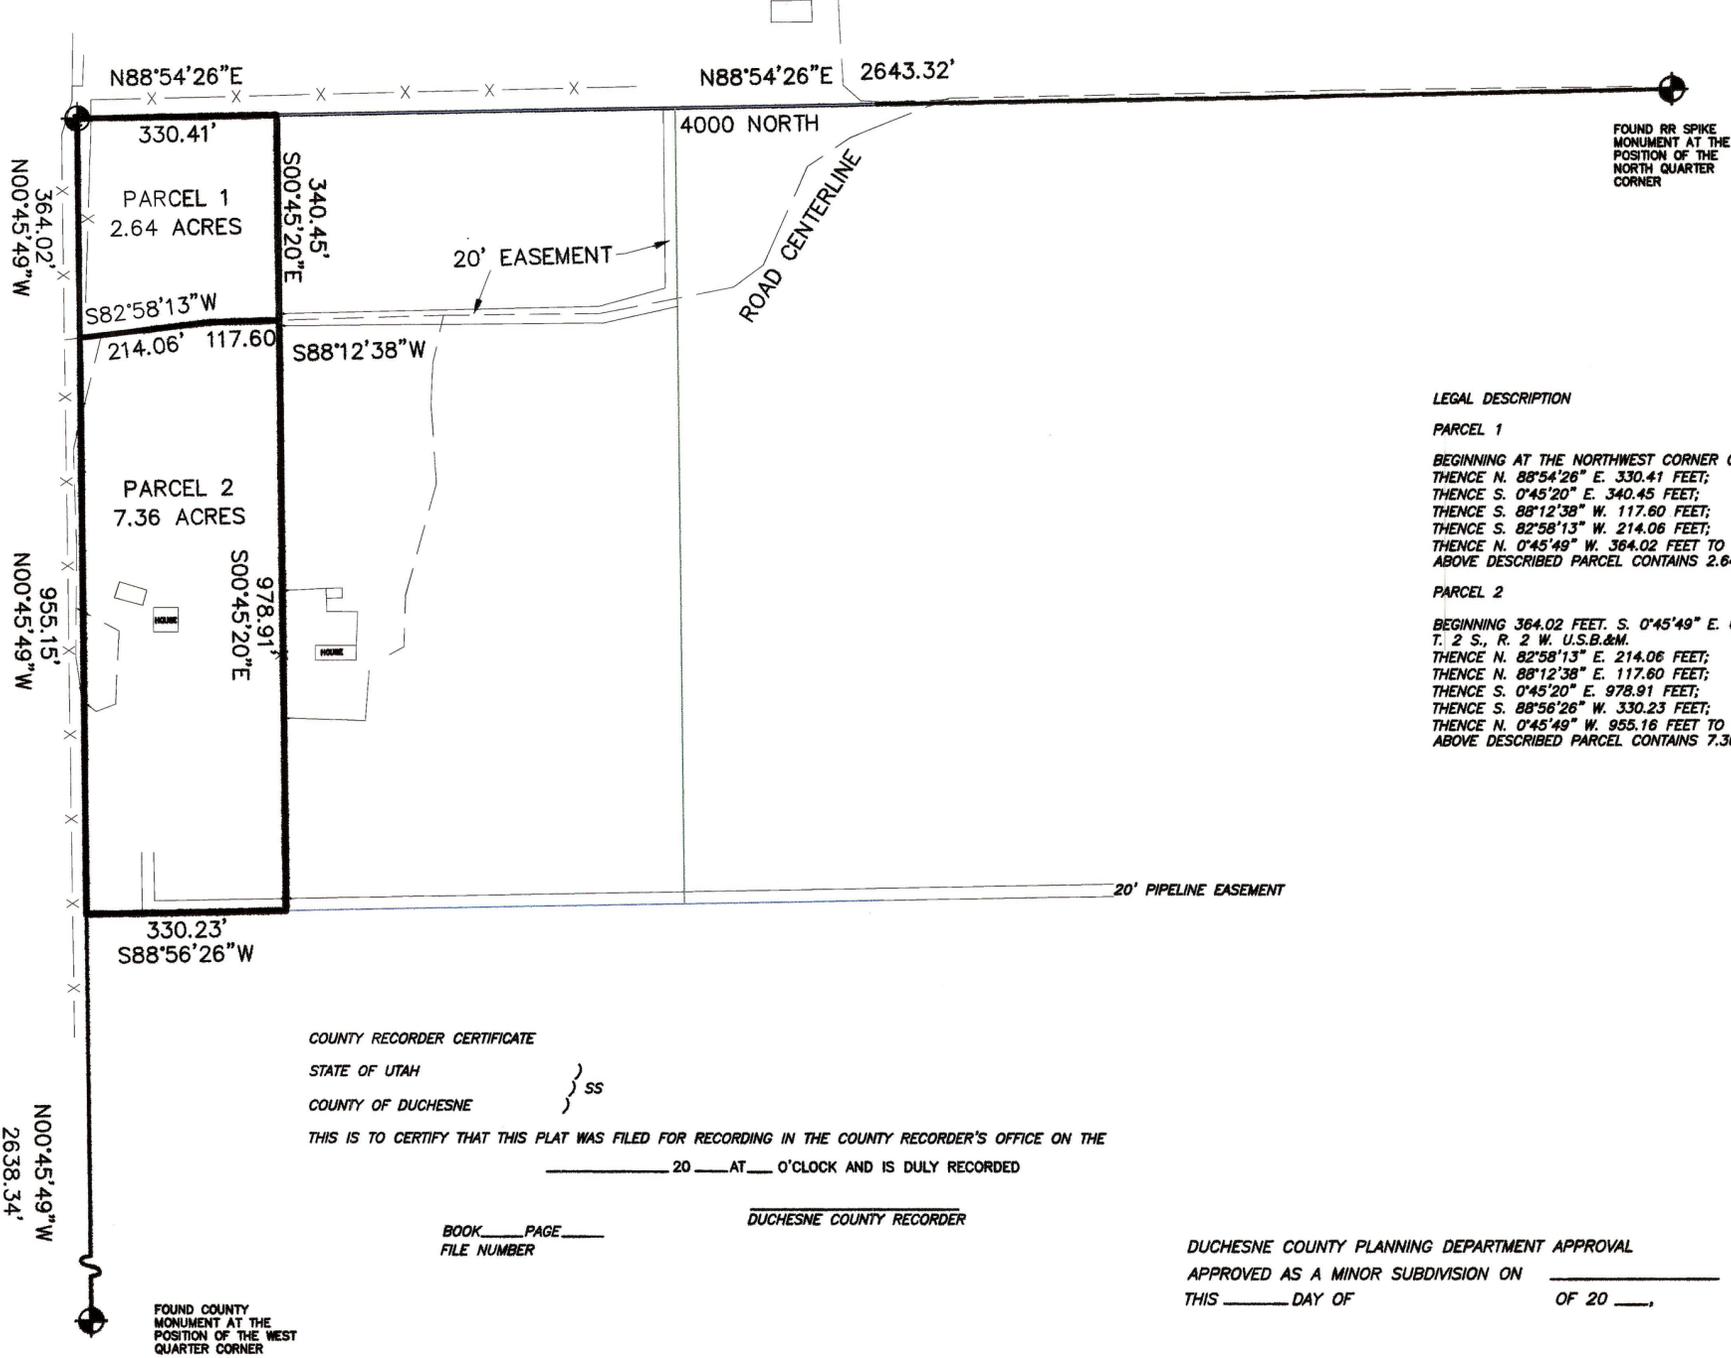

FOUND 3/8" REBAR AT THE POSITION OF THE N.E. SECTION CORNER



LEGAL DESCRIPTION

PARCEL 1

BEGINNING AT THE NORTHWEST CORNER OF SECTION 34, T. 1 S., R. 2 W. U.S.B.&M.
 THENCE N. 88°54'26" E. 330.41 FEET;
 THENCE S. 0°45'20" E. 340.45 FEET;
 THENCE S. 88°12'38" W. 117.60 FEET;
 THENCE S. 82°58'13" W. 214.06 FEET;
 THENCE N. 0°45'49" W. 364.02 FEET TO THE POINT OF BEGINNING.
 ABOVE DESCRIBED PARCEL CONTAINS 2.64 ACRES.

PARCEL 2

BEGINNING 364.02 FEET S. 0°45'49" E. OF THE NORTHWEST CORNER OF SECTION 34, T. 2 S., R. 2 W. U.S.B.&M.
 THENCE N. 82°58'13" E. 214.06 FEET;
 THENCE N. 88°12'38" E. 117.60 FEET;
 THENCE S. 0°45'20" E. 978.91 FEET;
 THENCE S. 88°56'26" W. 330.23 FEET;
 THENCE N. 0°45'49" W. 955.16 FEET TO THE POINT OF BEGINNING.
 ABOVE DESCRIBED PARCEL CONTAINS 7.36 ACRES.

SURVEYOR'S CERTIFICATE

This is to certify that I have surveyed the parcel of land shown on this plat, and that the monuments indicated were found or set during said survey, and that this plat accurately represents said survey to the best of my knowledge.

COUNTY RECORDER CERTIFICATE

STATE OF UTAH }
 COUNTY OF DUCHESNE } SS

THIS IS TO CERTIFY THAT THIS PLAT WAS FILED FOR RECORDING IN THE COUNTY RECORDER'S OFFICE ON THE _____ 20 ____ AT ____ O'CLOCK AND IS DULY RECORDED

BOOK _____ PAGE _____
 FILE NUMBER _____

 DUCHESNE COUNTY RECORDER

DUCHESNE COUNTY PLANNING DEPARTMENT APPROVAL
 APPROVED AS A MINOR SUBDIVISION ON _____
 THIS _____ DAY OF _____ OF 20 ____

 DUCHESNE COUNTY PLANNING DIRECTOR


Rodney N. Rowley
 Rodney N. Rowley, Registered Land Surveyor,
 Certificate No. 5561198, (Utah)



NARRATIVE
 THIS SURVEY WAS PERFORMED AT THE REQUEST OF MR. LYNN MECHAM FOR THE PURPOSE OF CREATING AND LOCATING PARCELS SHOWN

Co. SURVEYOR'S FILE # 1895

GRAPHIC SCALE

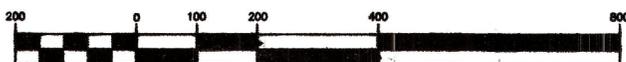

(IN FEET)
 1 inch = 200 ft.

 DUCHESNE COUNTY TREASURER



P.O. Box 250
 Duchesne, Utah 84021
 435-823-5556 435-738-2607

DRAWN BY: RR
 SCALE: 1" = 200'
 DATE: 25 SEP 2007
 JOB NUMBER 2007-94