

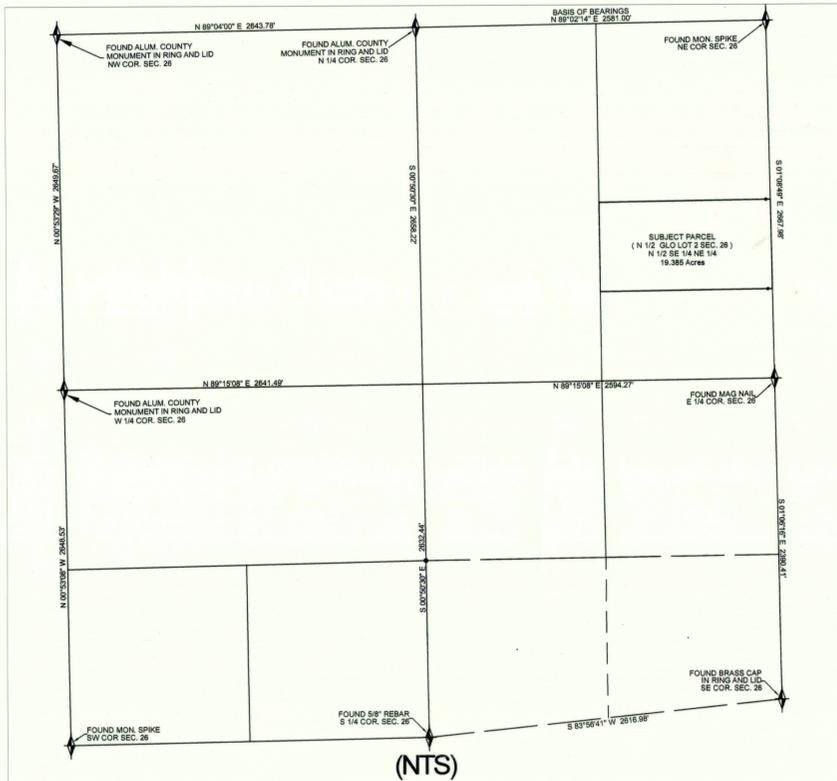


**HAZEL H. JENSEN
BOUNDARY SURVEY
LOCATED IN NE 1/4 SECTION 26,
T. 1 S., R. 2 W., U.S.M.**

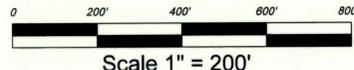

(NTS)
**SECTION 26,
T. 1 S., R. 2 W., U.S.M.**

SURVEYOR'S CERTIFICATE:
I, C. DeNile McKenna, do hereby certify that I am a Registered Land Surveyor, and that I hold certificate No. 156790 as prescribed by the laws of the State of Utah. I further certify that by the authority of the owners, I have made a survey of the tract of land shown on this map, and that the same has been correctly surveyed as shown on this map.

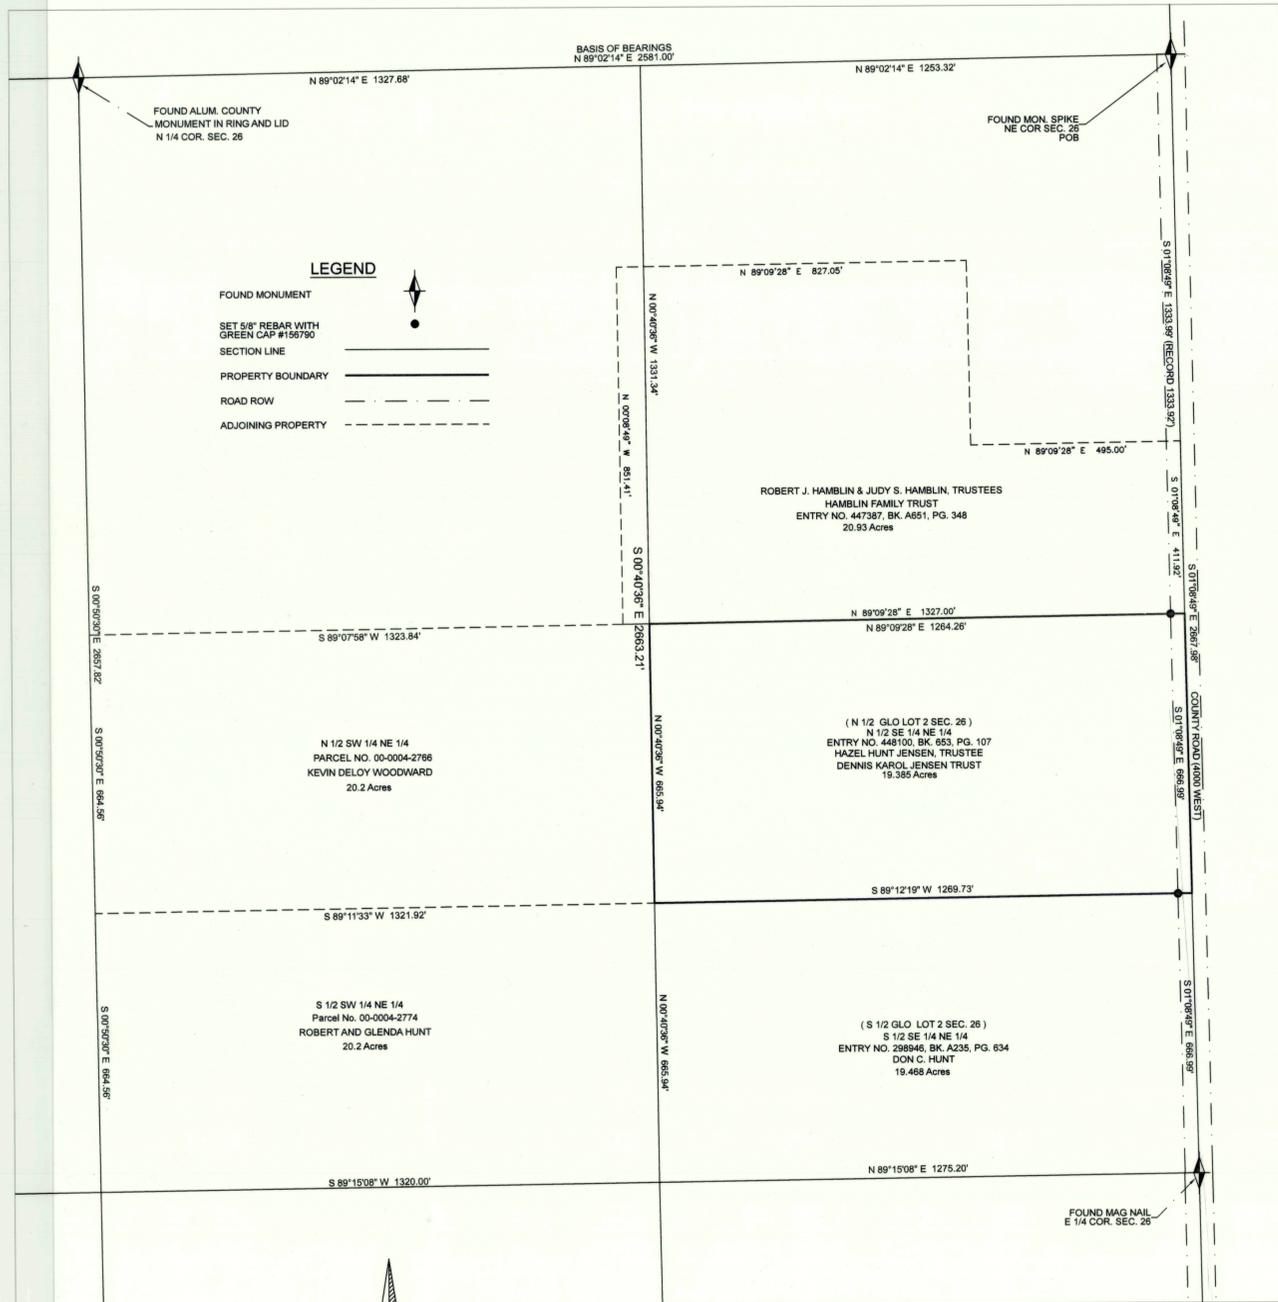

**BOUNDARY DESCRIPTION (Entry No. 448100 Bk. A653 Pg. 107)
TOWNSHIP 1 SOUTH, RANGE 2 WEST, UINTAH SPECIAL MERIDIAN, SECTION 26
N 1/2 SE 1/4 NE 1/4 SEC 26**

SURVEY NARRATIVE AND BASIS OF BEARINGS
THE BASIS OF BEARINGS FOR THIS SURVEY IS THE NORTH LINE OF THE NORTHEAST QUARTER OF SECTION 26, TOWNSHIP 1 SOUTH, RANGE 2 WEST, UINTAH SPECIAL MERIDIAN, WHICH BEARS NORTH 89°02'14" EAST 2581.00 FEET.
THIS SURVEY WAS MADE AT THE REQUEST OF HAZEL H. JENSEN TO STAKE THE EAST CORNERS OF HER PROPERTY AS SHOWN ON THIS PLAT. FOR THIS SURVEY WE SURVEYED A ONE POINT LOCALIZATION AT THE SOUTHEAST CORNER OF SAID SECTION 26 WITH GPS SETTINGS: USA NAD 83 UTAH CENTRAL, LAMBERT CONFORMAL CONIC PROJECTION, US SURVEY FEET, ELLIPSOID GRS 1980, GEOID 09 UINTAH BASIN, AND GRID TO GROUND WITH A SCALE FACTOR OF 1.000322097130. THE OTHER CORNERS OF SAID SECTION WERE SURVEYED AS SHOWN ON THIS PLAT. WE USED THE GLO PLAT, SURVEY NO. 2501 FROM THE DUCHESNE SURVEYORS WEBSITE AND RECORDS, ENTRY NO. 448100 BOOK A653 PAGE 107 AND ENTRY NO. 298946 BOOK A235 PAGE 634, ENTRY NO. 298946, BOOK A235, PAGE 634, ENTRY NO. 447387, BOOK A651, PAGE 348, PARCEL NO. 00-0004-2738, AND PARCEL NO. 00-0004-2774 FROM THE DUCHESNE COUNTY RECORDS OFFICE IN THIS SURVEY. THERE WERE NO BOUNDARY CONFLICTS WITH THE SUBJECT PARCEL.

OWNERS CERTIFICATE:
We, the undersigned owners of the parcels of land shown, hereon have requested the survey of the said parcel of land as shown on this plat

Landowner's Signature	Date Acknowledged to Notary	Notary's Initials
<i>Hazel H. Jensen</i>	10/6/2014	<i>CDM</i>

ACKNOWLEDGMENT
STATE OF Utah
COUNTY OF Duchesne

On the dates shown by each signature, personally appeared before me the signers of the above certificate who acknowledged to me that they did execute the same.
Francesca Jensen 2/19/2018
Notary Public My commission expires



DUCHESNE COUNTY SURVEYOR STATE OF UTAH, COUNTY OF DUCHESNE. DATE _____ FILE NUMBER _____ DUCHESNE COUNTY SURVEYOR	M & M ASSOCIATES LAND SURVEYING, LLC 3841 West Cobble Hollow Drive Roosevelt, Utah 84066 (435)722-0707	OWNERS HAZEL H. JENSEN . PROJECT NAME HAZEL H. JENSEN BOUNDARY SURVEY LOCATION 4775 NORTH 4000 WEST (CEDARVIEW) Roosevelt, Utah DRAWN cdm CHECKED PROJECT NUMBER FILE NAME: c:\projects\Trust	DATE 08/29/14 SCALE 1"=200' SHEET 1 OF 1
--	--	--	---