


SECTION 3, T. 1 S., R. 2 W., U.S.M.

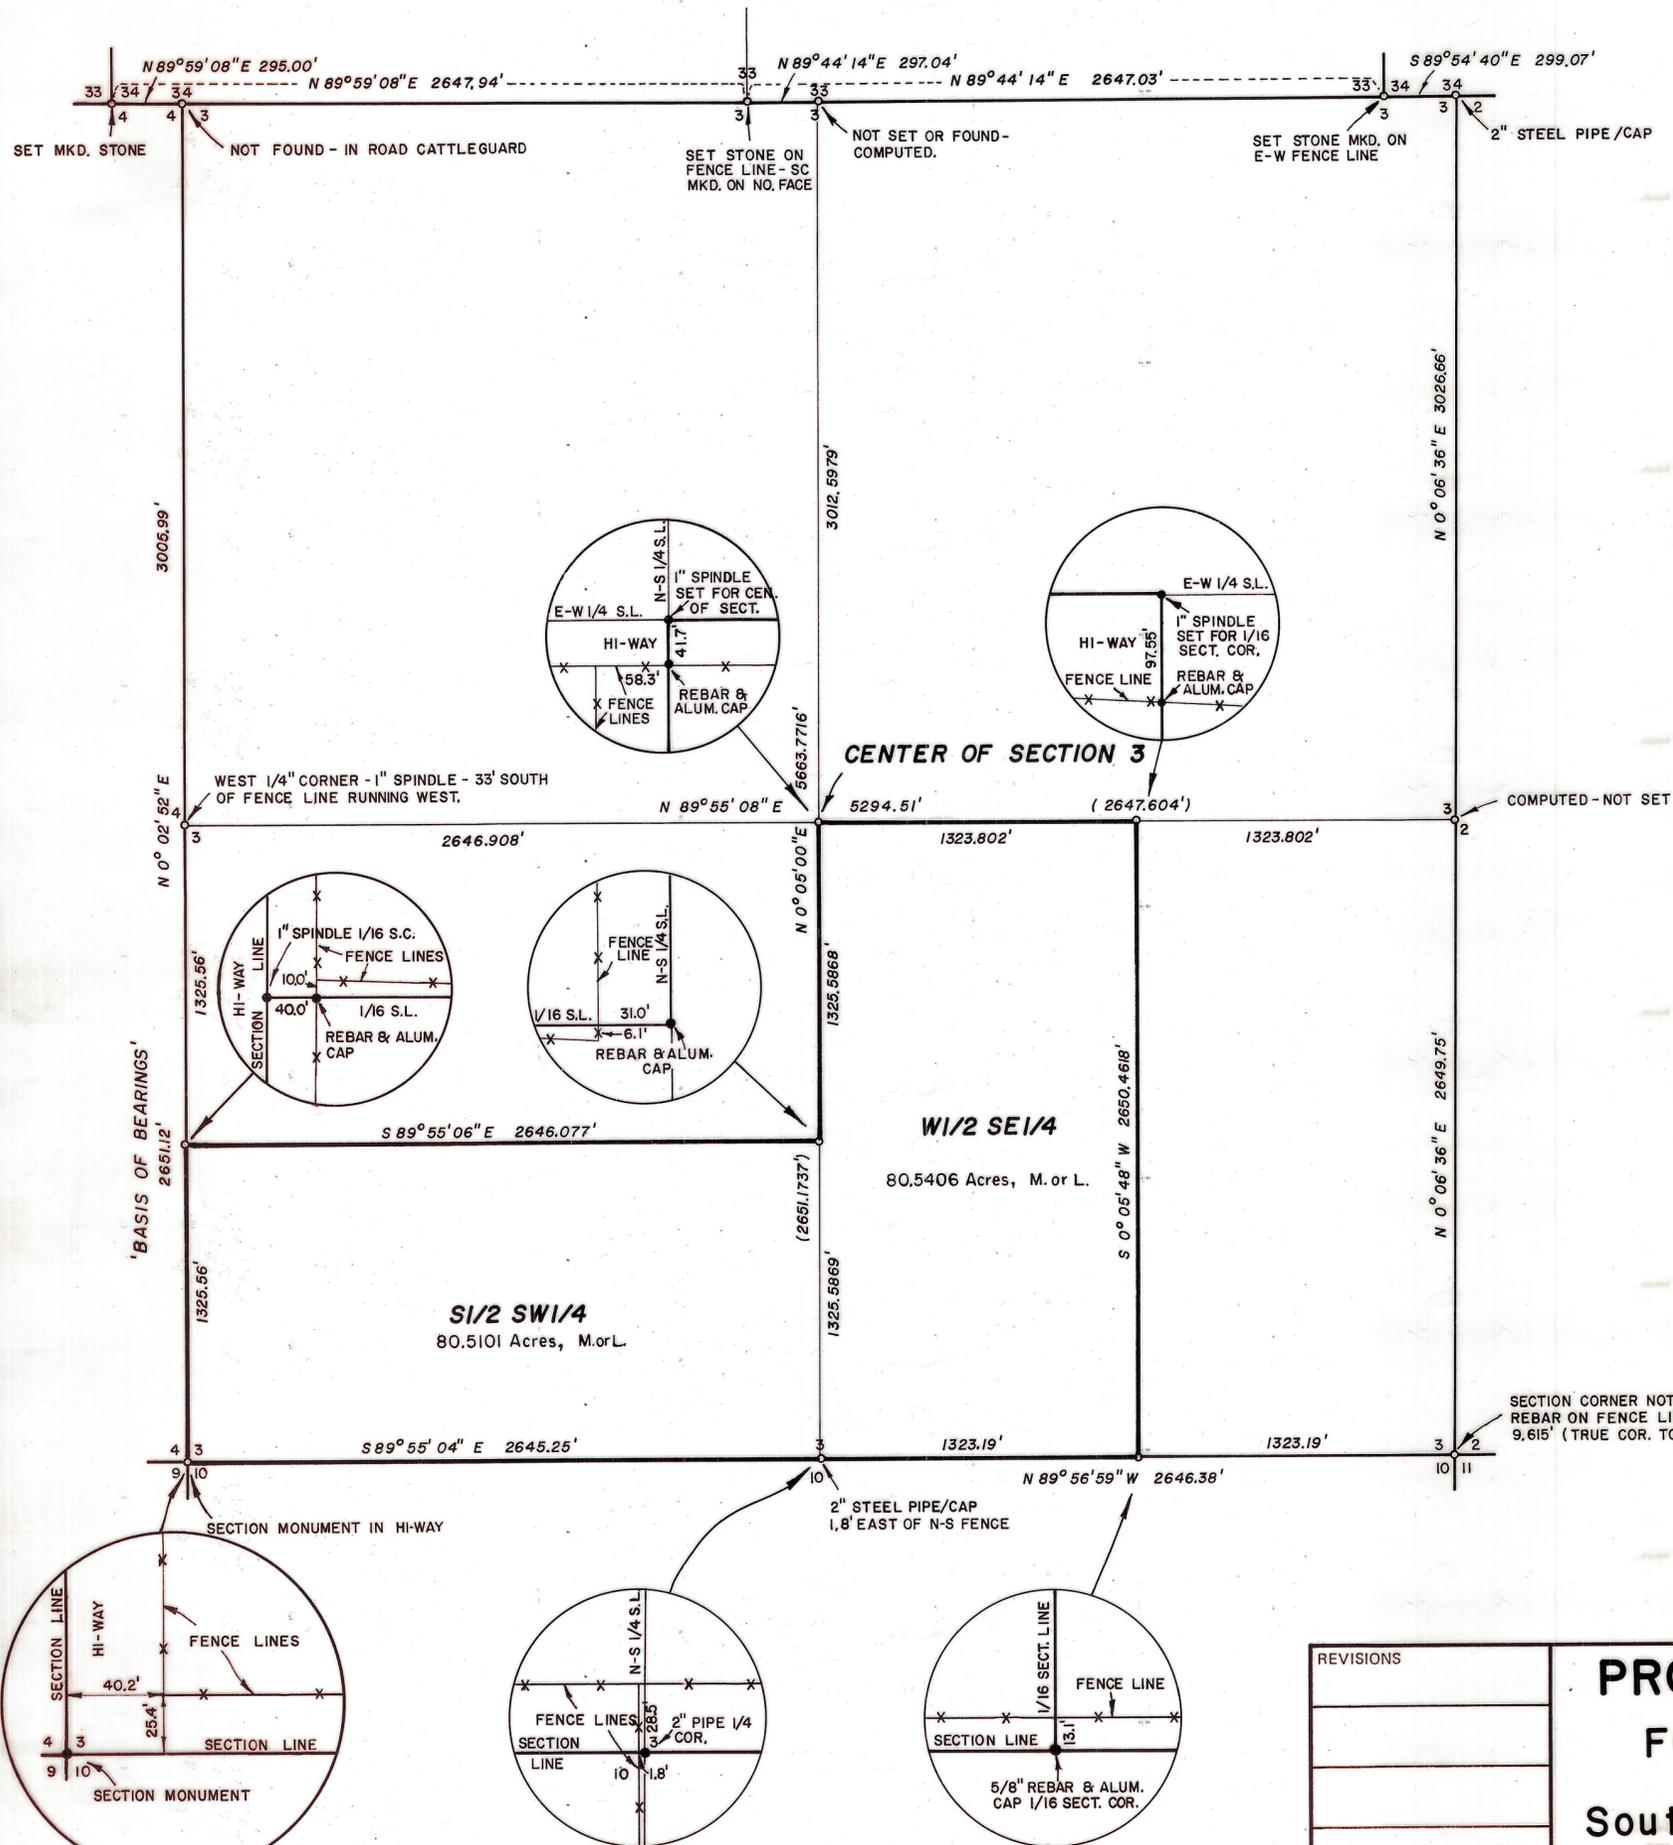

ORIGINAL DESCRIPTION

THE W 1/2 SE 1/4 AND THE S 1/2 SW 1/4 OF SECTION 3, T1S, R2W, U.S.B. & M.. CONTAINS 160.00 ACRES MORE OR LESS.

CORRECTED DESCRIPTION

THE W 1/2 SE 1/4 AND THE S 1/2 SW 1/4 OF SECTION 3, T1S, R2W, U.S.B. & M.. CONTAINS 161.0507 ACRES MORE OR LESS. LESS THE 40 FOOT RIGHT OF WAY FOR COUNTY ROAD RIGHT OF WAY ALONG THE WEST LINE OF THE S 1/2 SE 1/4 AND LESS THE RIGHT OF WAY ALONG THE NORTH LINE OF THE WEST 1/2 SE 1/4 OF SAID SECTION.

SURVEYOR'S NARRATIVE

WE WERE ASKED BY DUANE HALL TO SUBDIVIDE THE S 1/2 SW 1/4 AND THE W 1/2 SE 1/4 OF SAID SECTION 3 AND TO SET THE CORNERS OF THE 160 ACRE TRACTS. WE HAVE SURVEYED IN THIS SECTION SINCE THE EARLY 1960'S, AND HAVE USED THE CORNERS AS WERE THEN AVAILABLE. SINCE THAT TIME I HAVE SERVED AS APPOINTED DUCHESNE COUNTY SURVEYOR FOR A FEW YEARS. DURING THE ENSURING 20 PLUS YEARS THE AREA HAS HAD NUMEROUS WELLS DRILLED, PIPELINES AND ROADS BUILT, TANK BATTERIES COMPLETED AND BUILT, ETC. DURING THIS TIME BOTH THE EAST 1/4 CORNER AND THE SOUTHWEST CORNERS WERE DESTROYED BUT WE HAVE RETAINED OUR ORIGINAL DISTANCES TIES TO THESE CORNERS.

WE HAVE HONORED THE MANUAL OF INSTRUCTIONS, BUREAU OF LAND MANAGEMENT, DEPARTMENT OF THE INTERIOR FOR THE SUBDIVIDING OF SECTIONS IN THE PUBLIC LAND STATES. WE HAVE HONORED THE GLO SURVEY PLAT AND DISTANCES ON THIS SECTION BREAKDOWN.

MR. DUANE HALL HAS HAD THIS SURVEY COMPLETED SO THAT HE COULD RE-FENCE THE BOUNDARIES WHERE HE COULD AND KNOW WHERE THE OUTSIDE BOUNDARIES OF HIS OWNERSHIP WERE.

SURVEYOR'S CERTIFICATE

THIS IS TO CERTIFY THAT THIS PLAT WAS PREPARED FROM FIELD NOTES OR ACTUAL SURVEYS MADE BY ME OR UNDER MY SUPERVISION AND THAT THE SAME ARE TRUE AND CORRECT TO THE BEST OF MY KNOWLEDGE AND BELIEF.

Nelson J. Marshall
 NELSON J. MARSHALL
 REGISTERED LAND SURVEYOR
 UTAH REGISTRATION NO. 2454



SURVEY PLAT FILING

DUCHESNE COUNTY

Duchesne County Surveyor, has checked this plat for Form and Adherence to the State of Utah requirements for items to be on a Surveyor's Plat for recording with the County Surveyors office on this _____ day of _____, 1988.

Duchesne County Surveyor

File No. 40 Fee paid \$ 10.00 Filed at the request of Uintah Engineering and Land Surveying, this 14th day of Nov., 1988.

REVISIONS

PROPERTY SURVEY
 FOR DUANE HALL
 Located in
 South 1/2 of Section 3,
 T. 1 S., R. 2 W., U.S.M.

Uintah Engineering & Land Surveying
 DRAWER 9 PHONE 789-1017
 110 EAST 1000 SOUTH
 VERNAL UTAH 84078

SCALE 1" = 500'
 DATE AUG. 25, 1988

DRAWN L. KAY
 APPROVED N.J.M.