


COUNTY ROAD RIGHT-OF-WAY SURVEY FOR

DUCHESNE COUNTY

SECS. 23 & 24, TOWNSHIP 1 SOUTH, RANGE 2 WEST

UINTAH SPECIAL BASE AND MERIDIAN

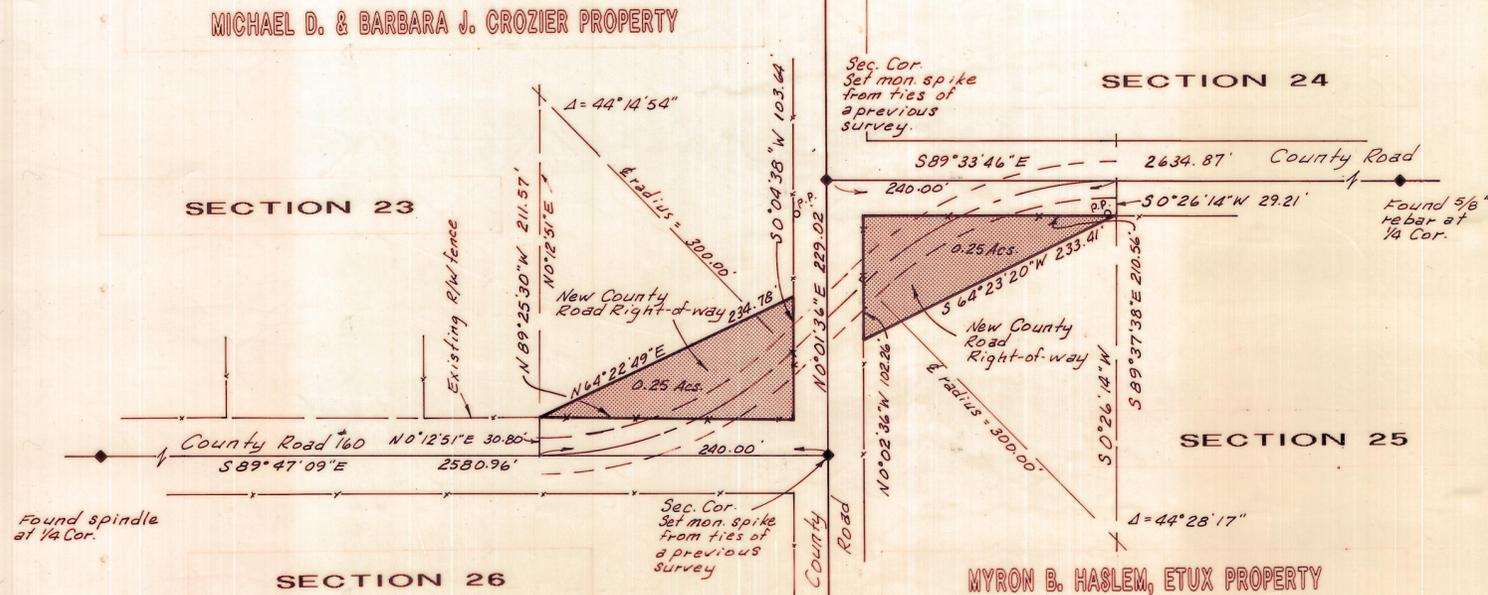

SURVEYOR'S CERTIFICATE

This is to certify that I have surveyed the right-of-way parcels shown on this plat and that the monuments indicated were found or set during said survey and that this plat accurately represents said survey to the best of my knowledge.



Jerry D. Allred
 Jerry D. Allred, Duchesne County Surveyor
 Utah Registration No. 3817

COUNTY COMMISSION ACCEPTANCE

The dedication of the right-of-way parcels, shown on this plat as part of Duchesne County Road number 160, accepted by the Board of County Commissioners this ___ day of ___ 1993.

Attest: _____ Chairman
 _____ Commissioner
 _____ Commissioner

DUCHESNE COUNTY RECORDER'S CERTIFICATE

State of Utah
 County of Duchesne

This is to certify that this plat was filed for recording in the County Recorder's Office on the ___ day of ___ 1993 at ___ o'clock and is duly recorded. Book ___ page ___.

Filing No. _____
 _____ County Recorder

MICHAEL D. & BARBARA J. CROZIER PROPERTY

SECTION 24

SECTION 23

SECTION 25

SECTION 26

MYRON B. HASLEM, ETUX PROPERTY

OWNER'S DEDICATION

Know all men by these presents that we the undersigned, warrant ownership of the tracts of land shown hereon, and do hereby dedicate to the perpetual use of the public those parcels of land shown on this plat as New County Road Right-of-Way.

Landowners' Signatures	Date Acknowledged to Notary	Notary Initials
_____	_____	_____
_____	_____	_____
_____	_____	_____

ACKNOWLEDGEMENT

State of Utah
 County of Duchesne

On the dates shown by each signature, personally appeared before me the signers of the above dedication who duly acknowledged to me that they did execute same.

My commission expires _____
 _____ Notary Public



SCALE: 1" = 100'

Duch Co Surveyor File No 571

JERRY D. ALLRED & ASSOCIATES
 Surveying & Engineering Consultants
 121 North Center Street
 P.O. Box 975
 DUCHESNE, UTAH 84021
 (801) 738-5352